


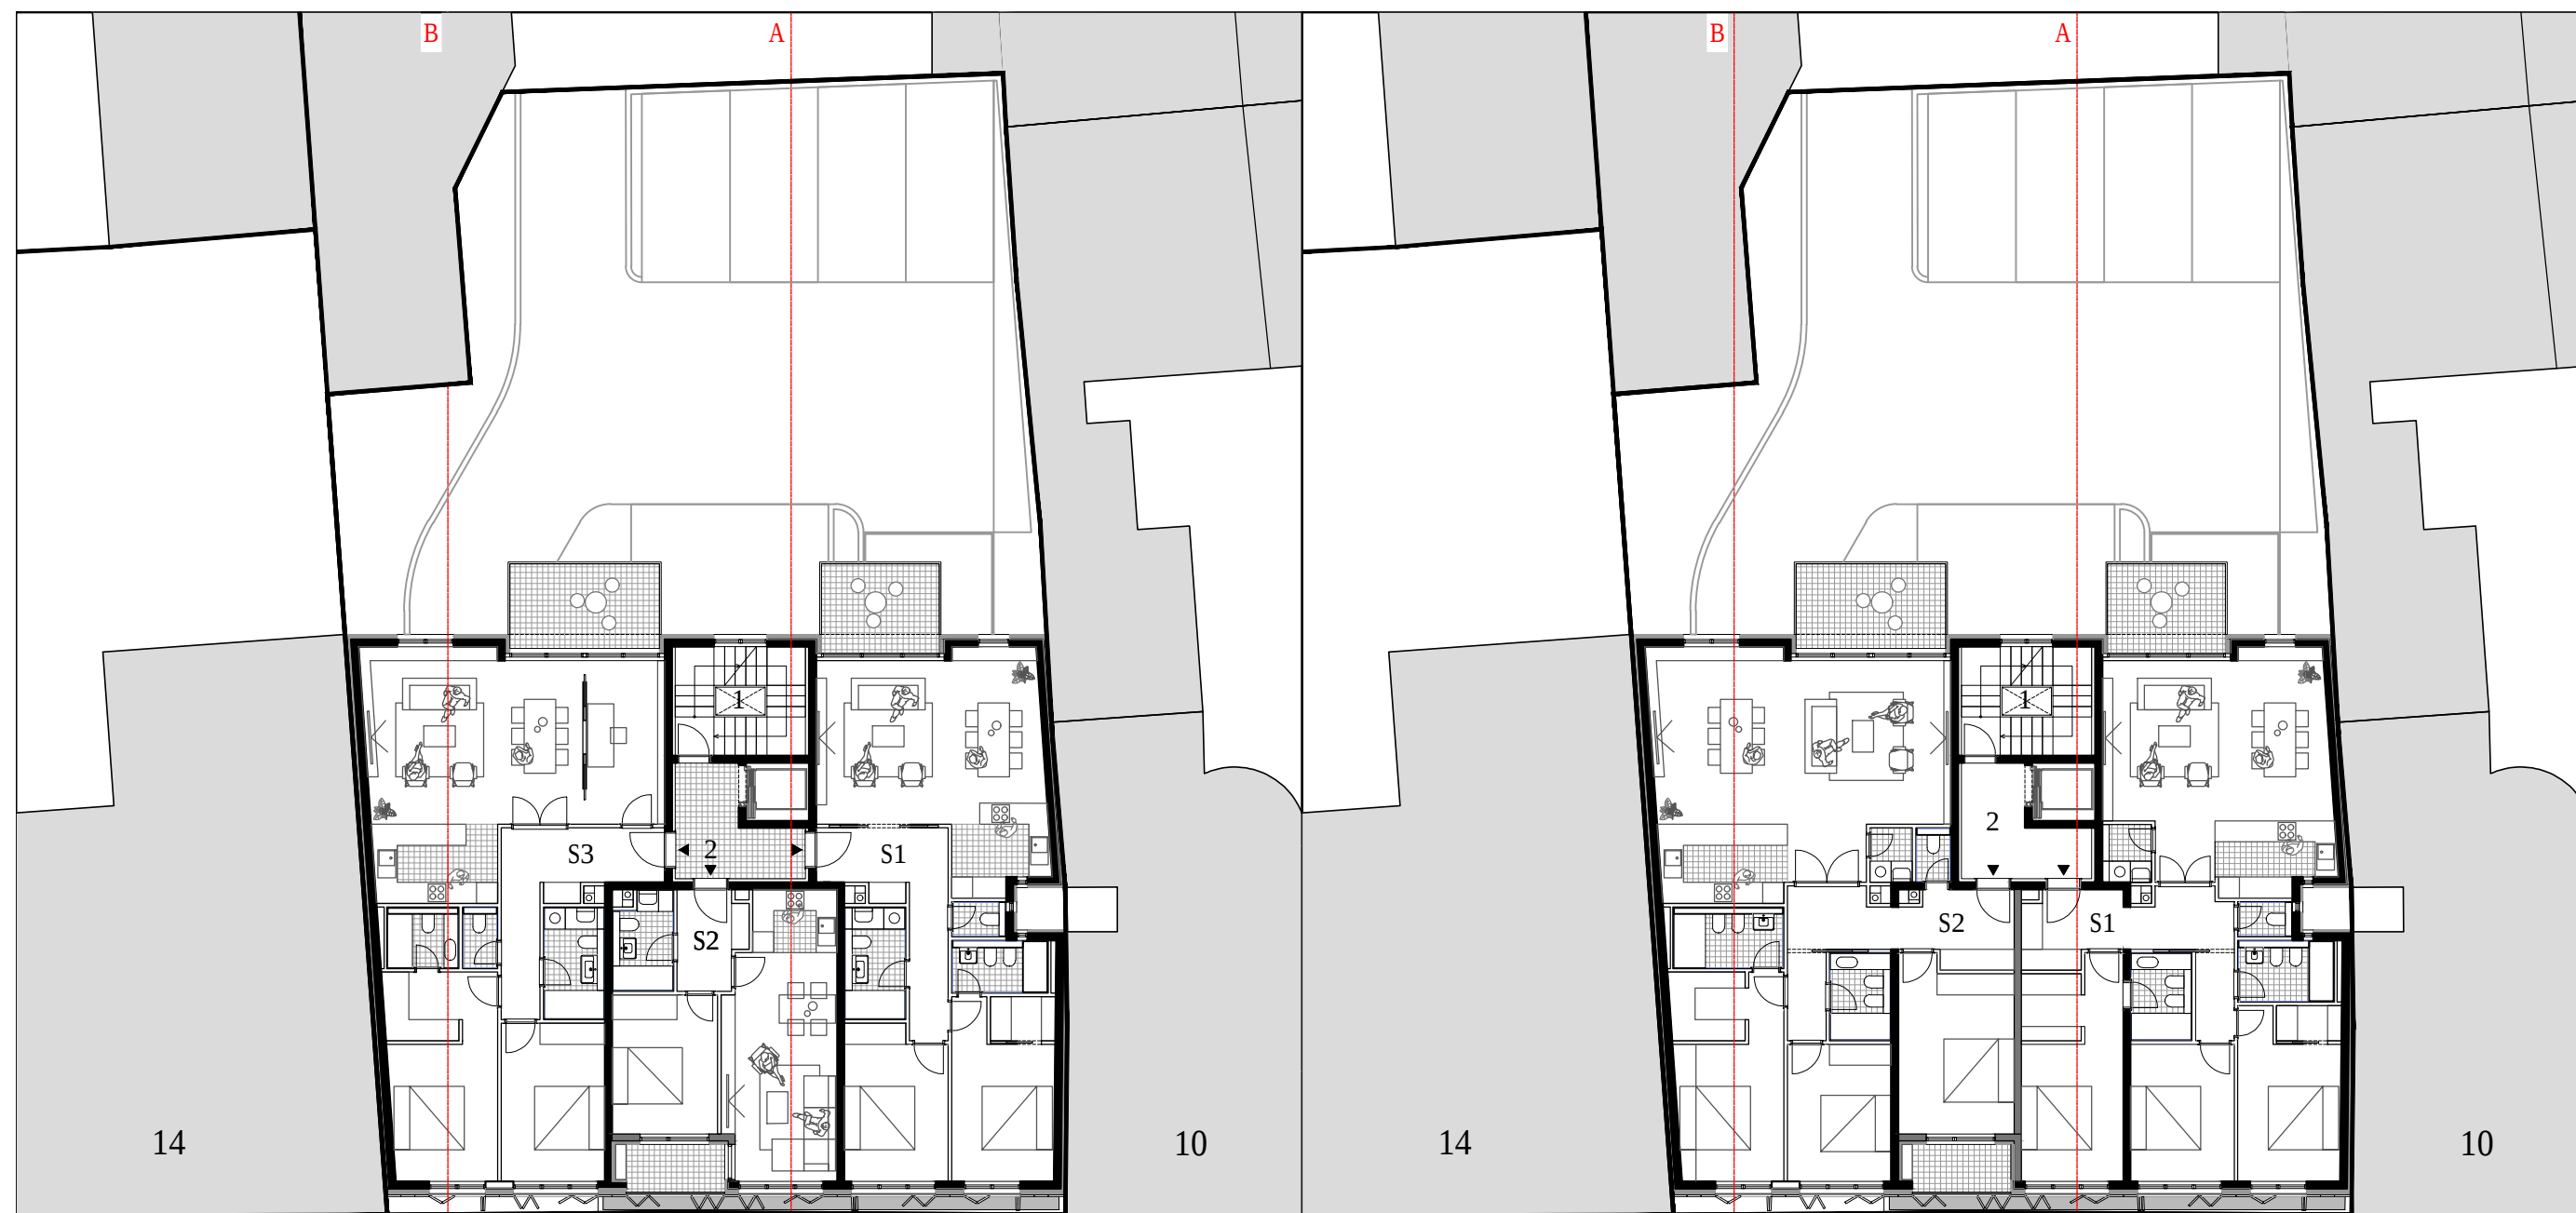


3/4 kat 1:200 3.10.



3/4 kat var.02 1:200 3.11.



Uv. kat 1:200 3.12.

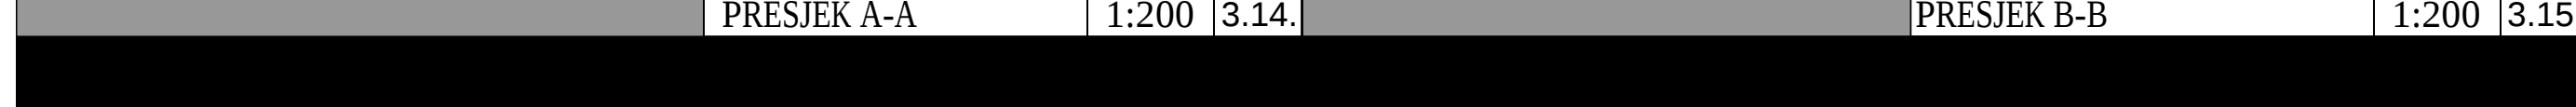


Uv. kat var.02 1:200 3.13.



PRESJEK A-A 1:200 3.14.



PRESJEK B-B 1:200 3.15.

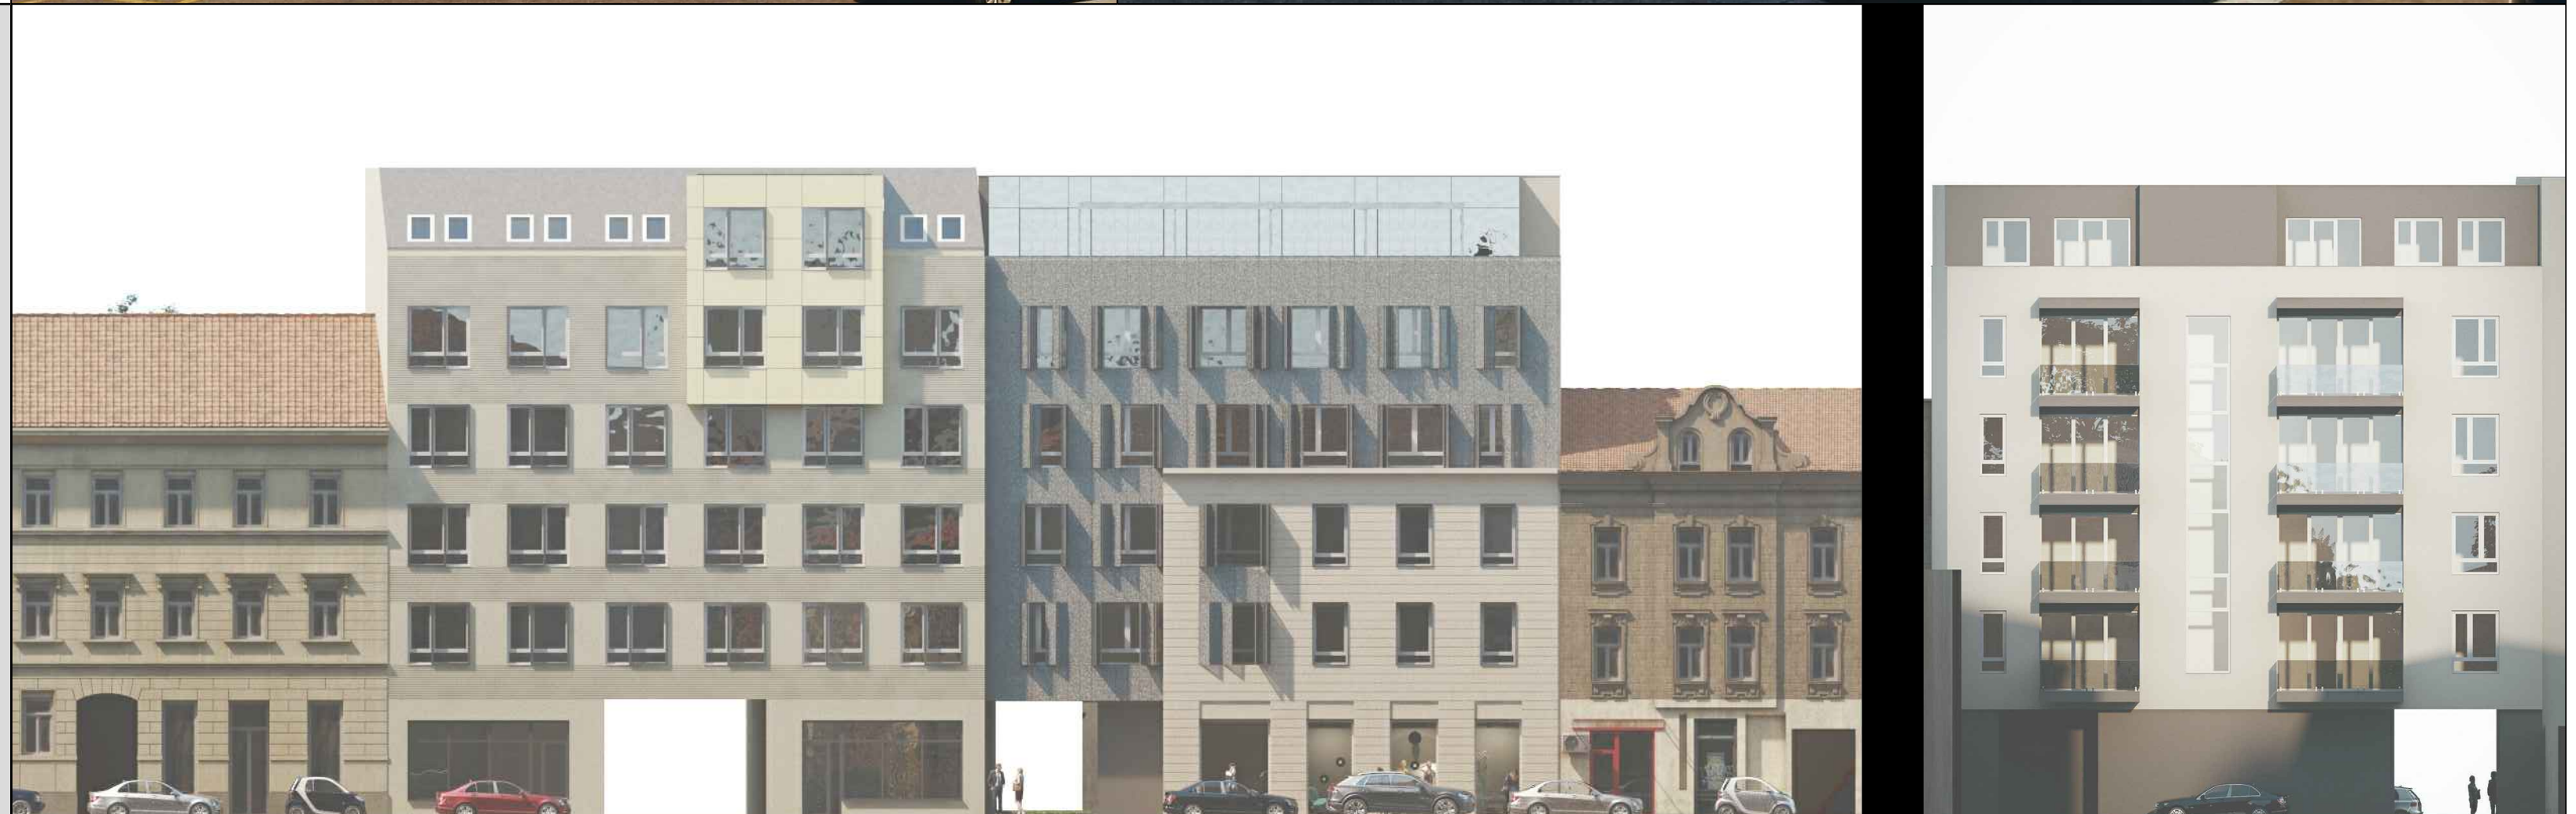

ISTOČNO PROČELJE 1:200



ZAPADNO PROČELJE 1:200