




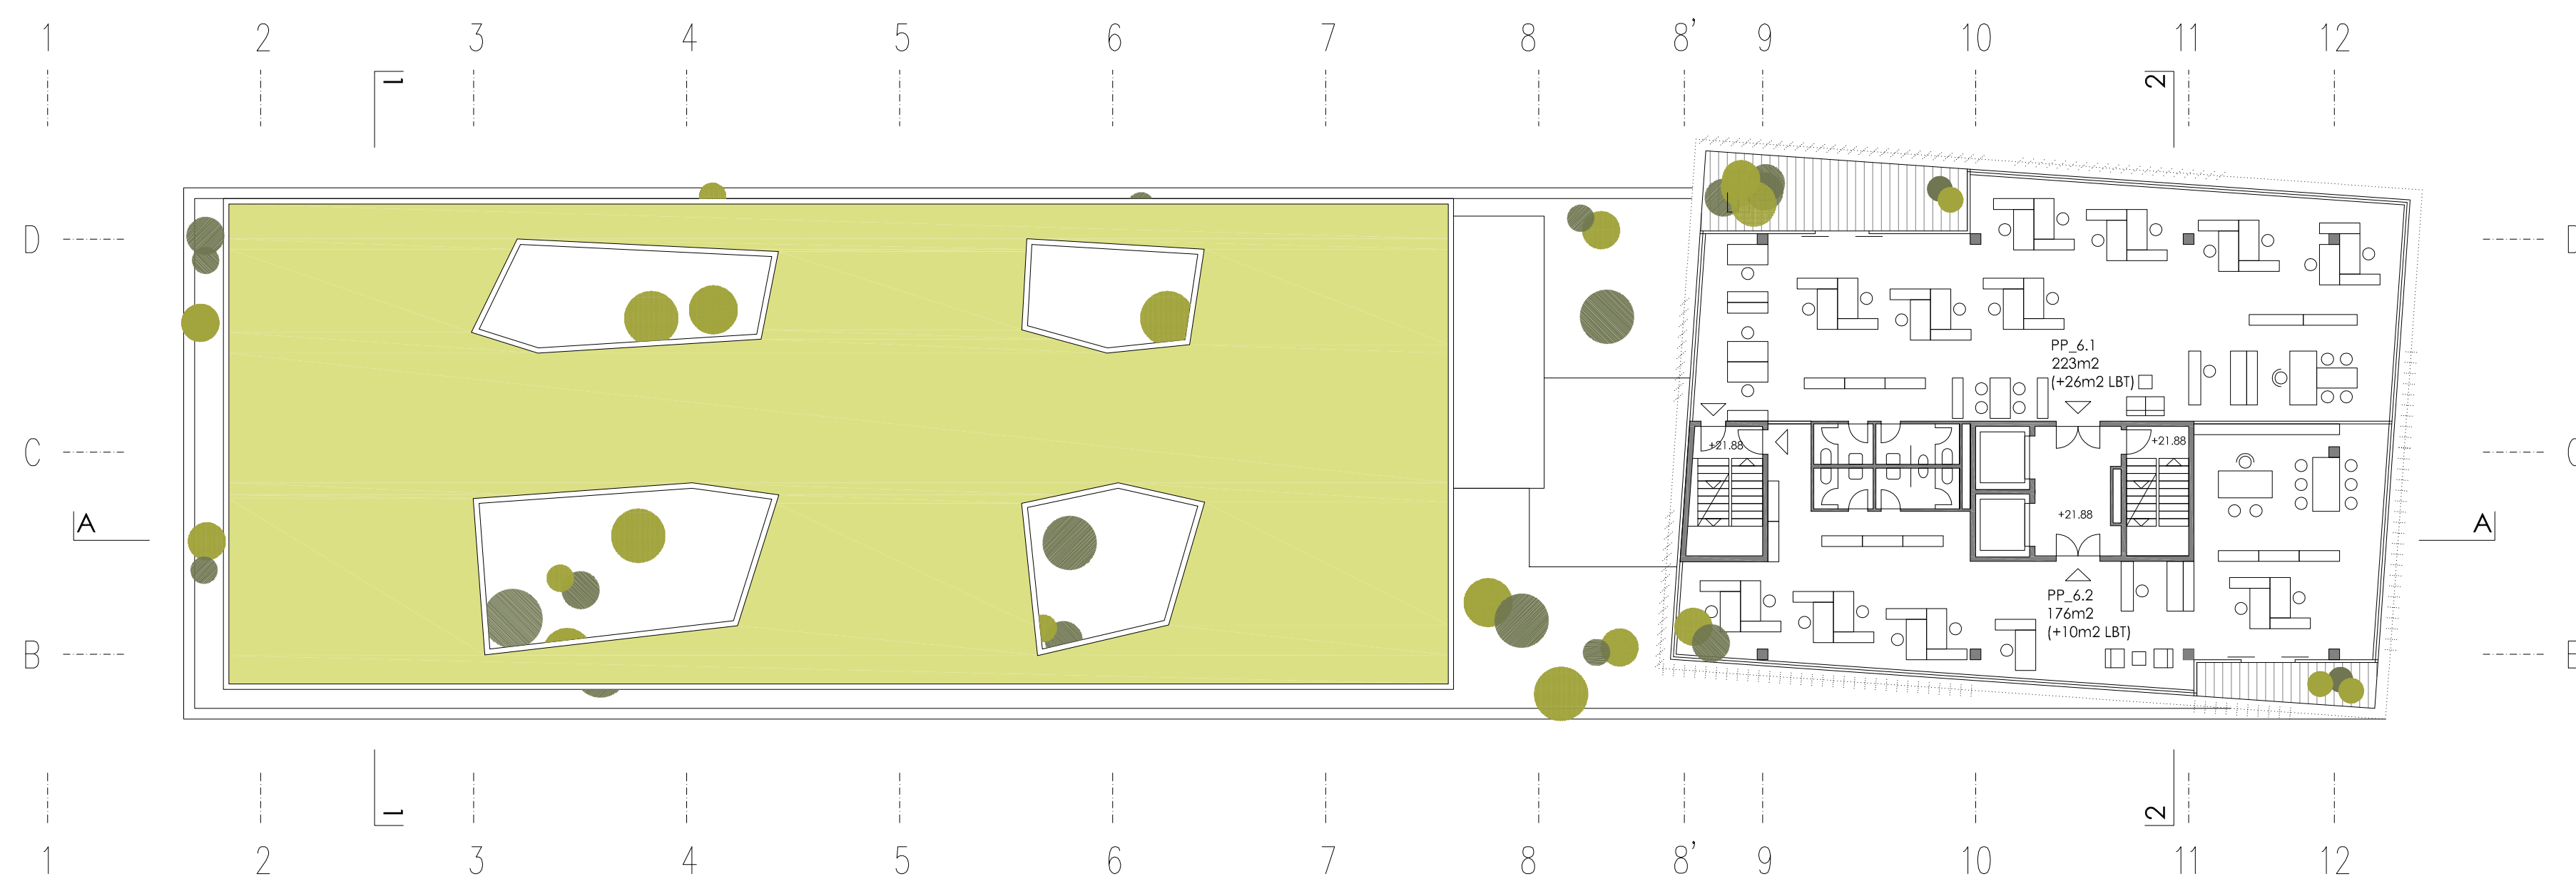

TLOCRT 6. KATA 1:200

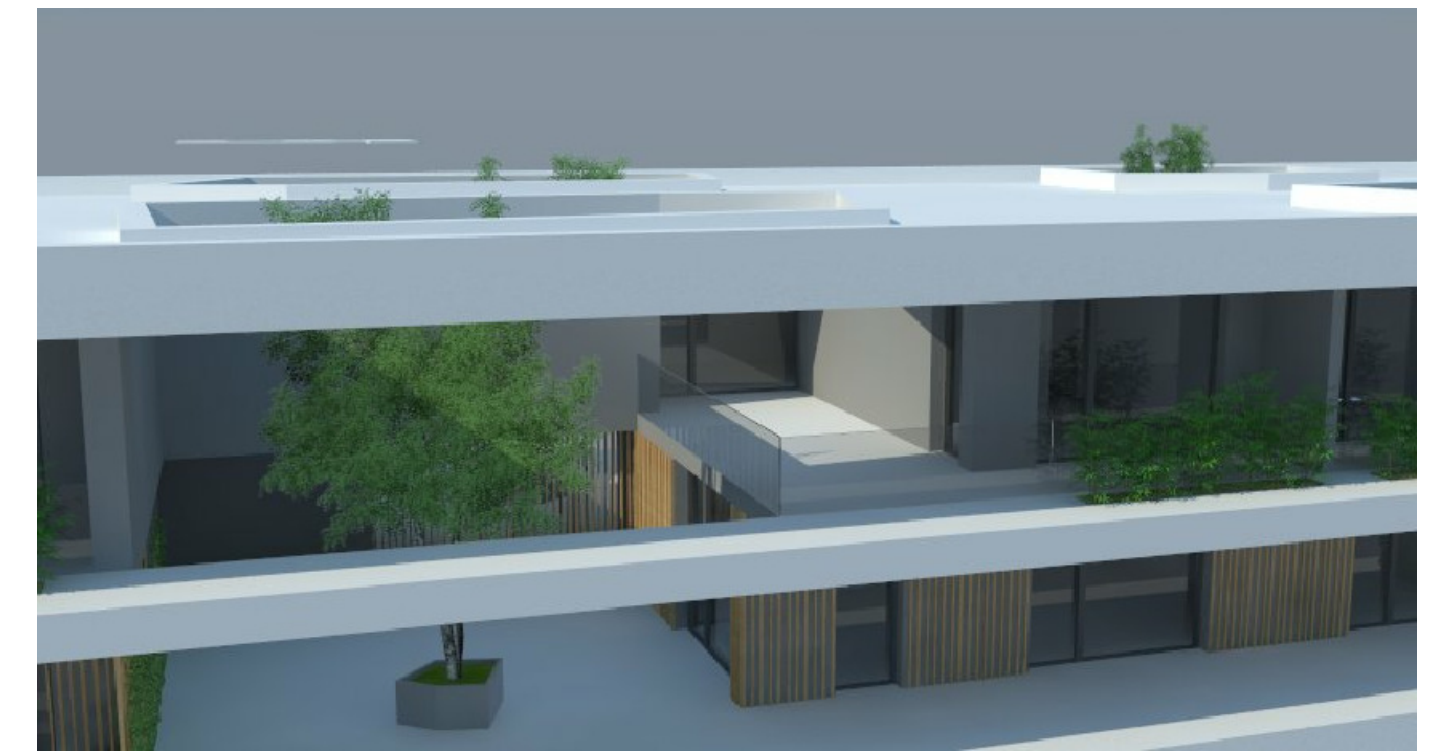


TLOCRT 5. KATA 1:200

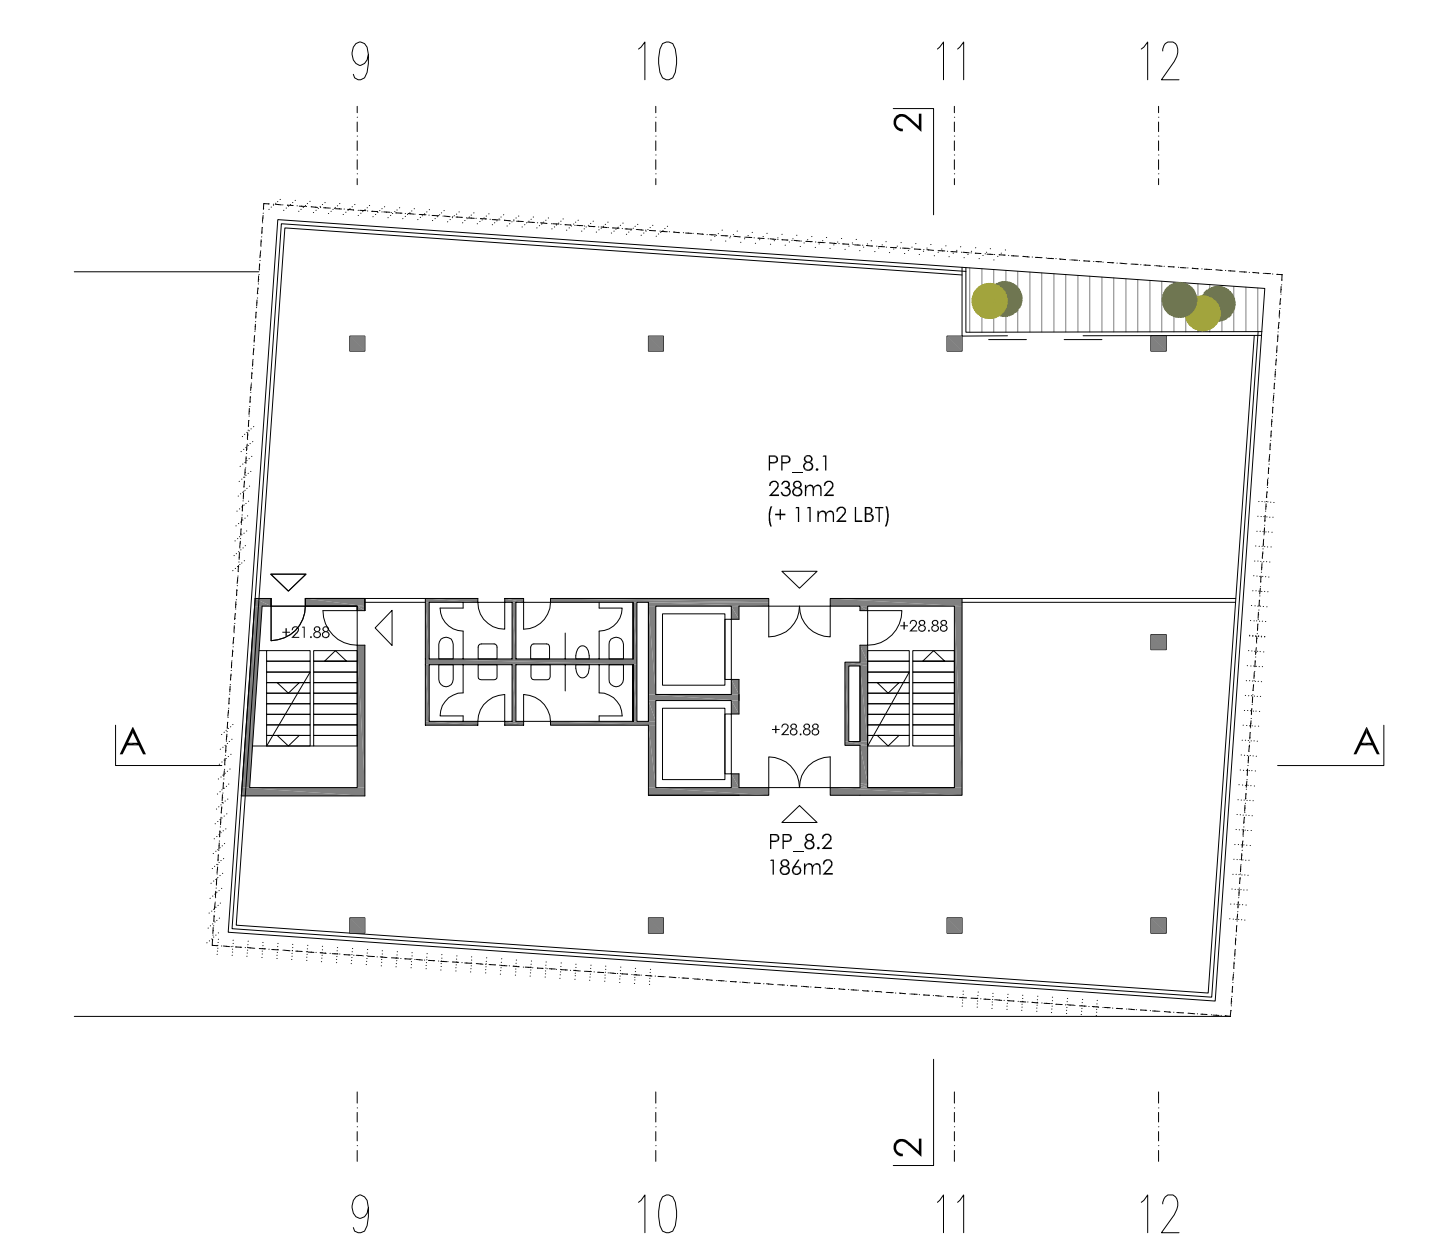

TLOCRT 8. KATA 1:200



TLOCRT 4. KATA 1:200

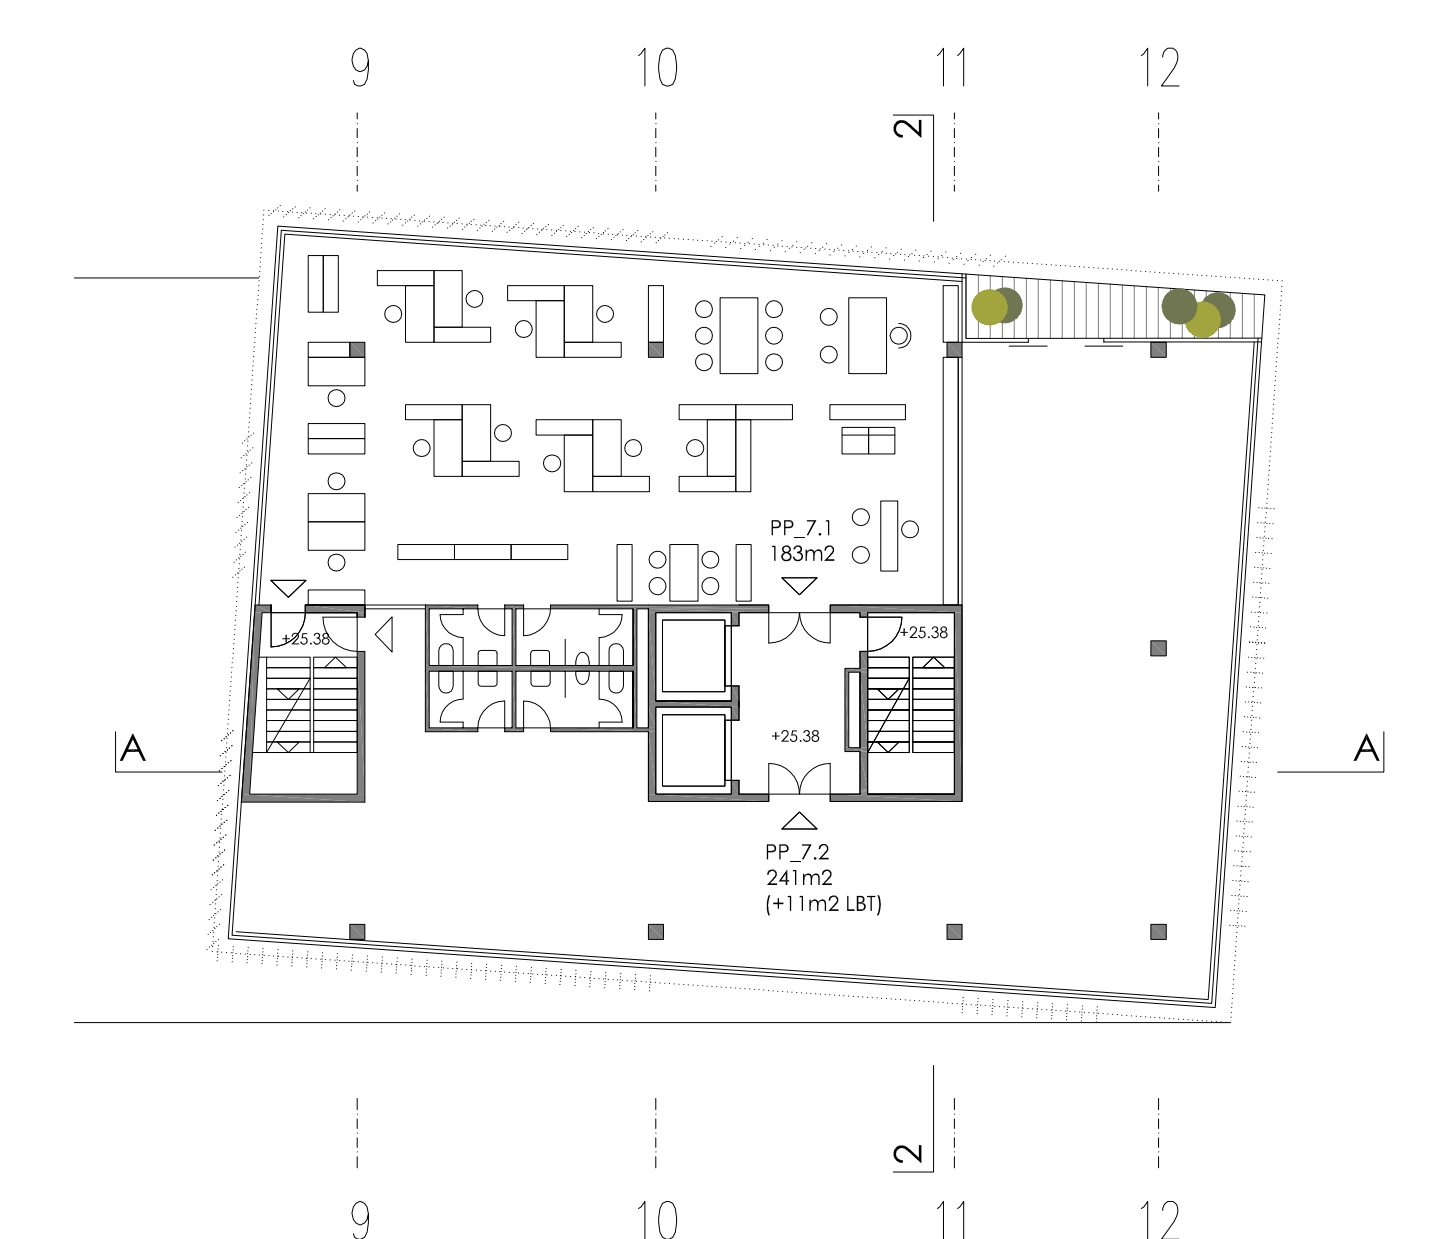

TLOCRT 7. KATA 1:200



SJEVEROZAPADNO PROČELJE 1:200