



PS zapad Branimirova/ Heinzelova



zapadno pročelje 1:200

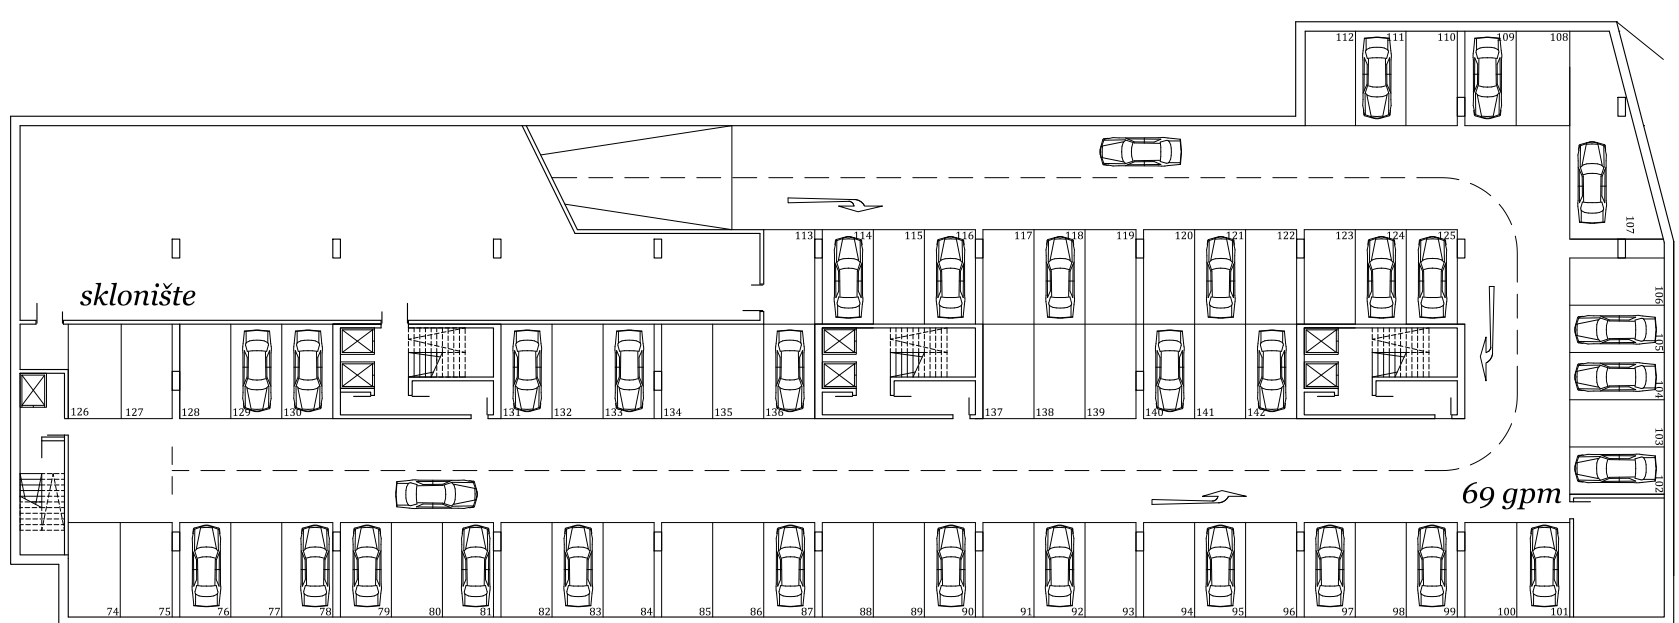


garaža -2 1:500

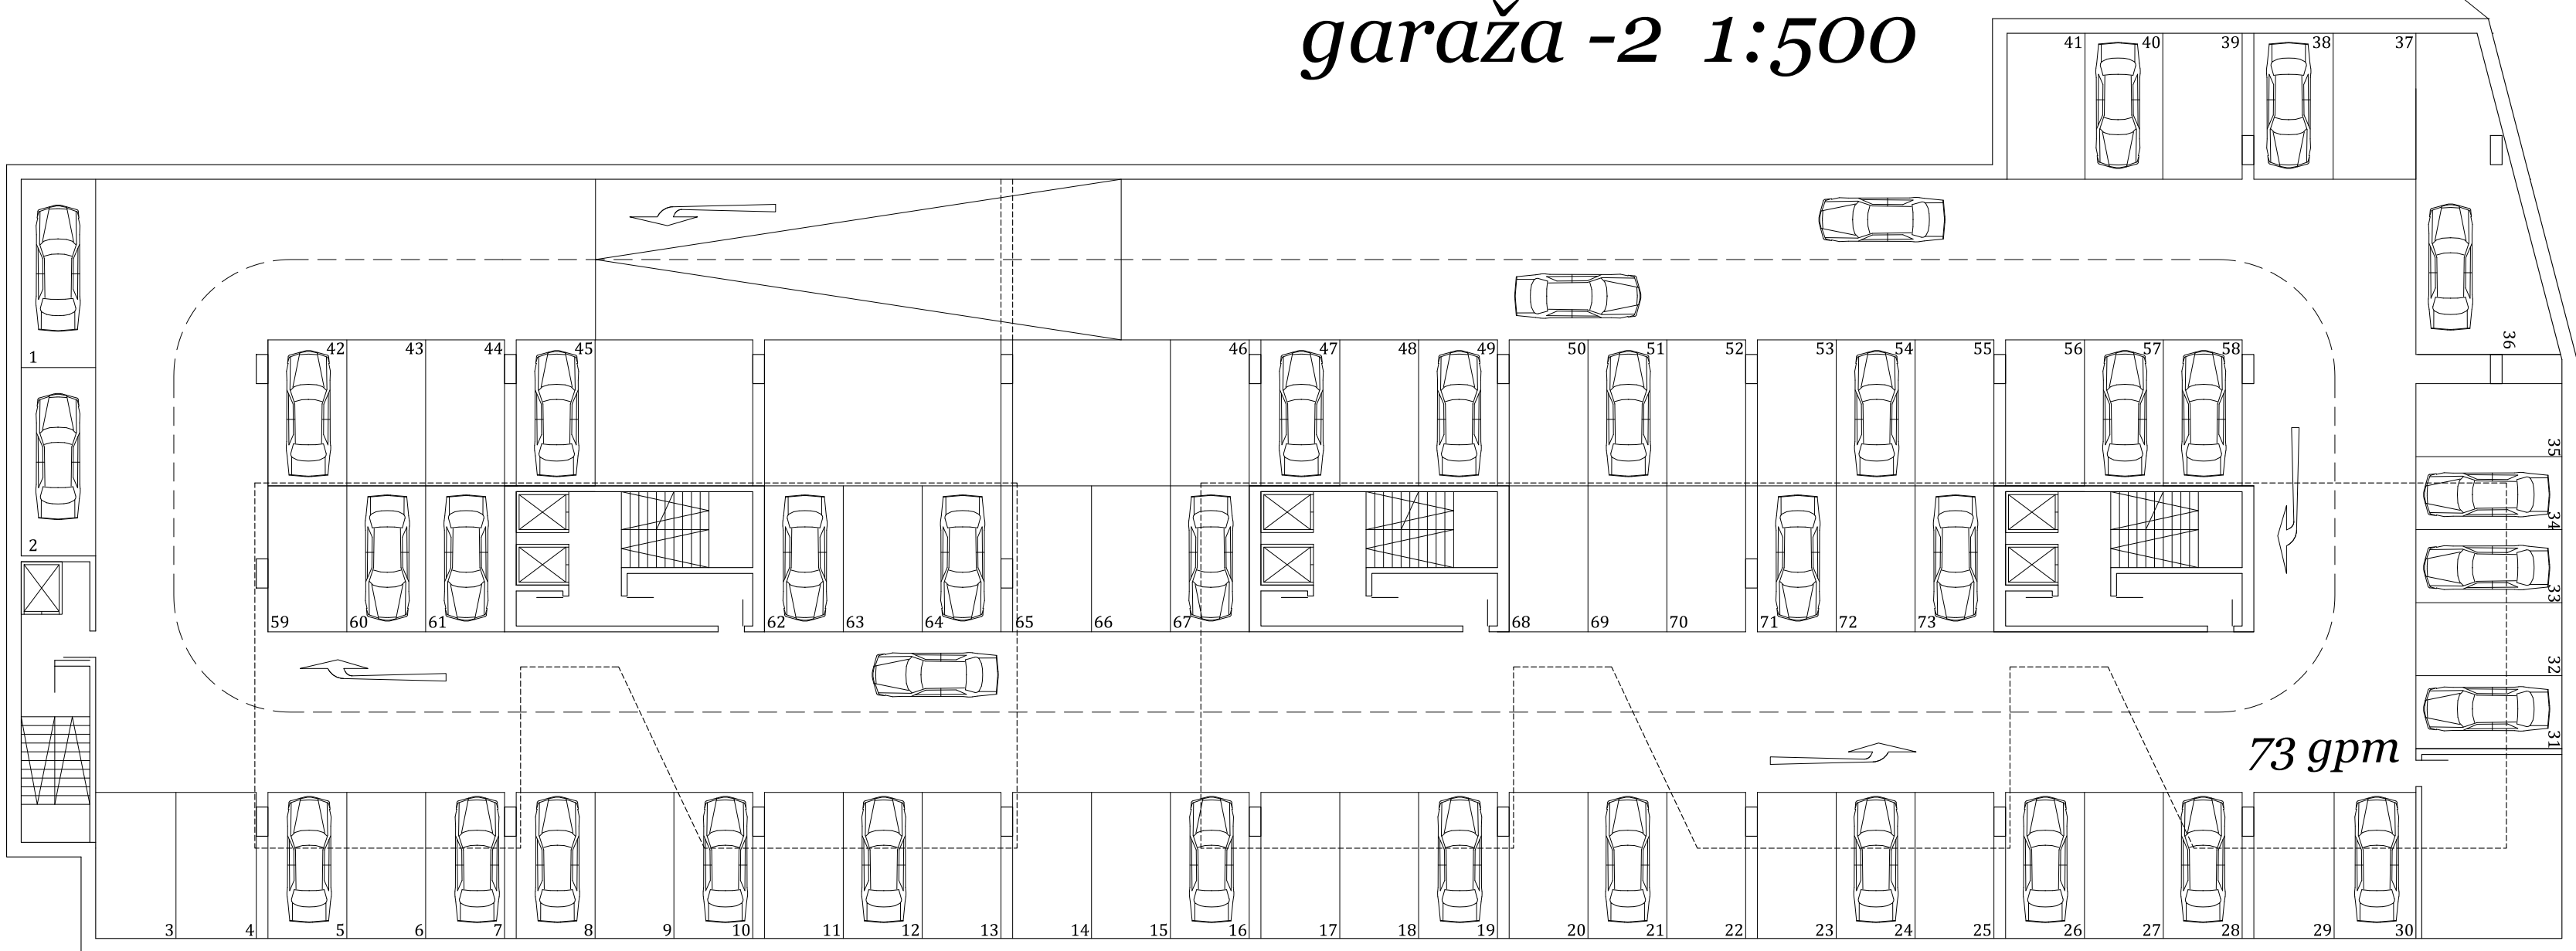

garaža -1 1:500

b


a

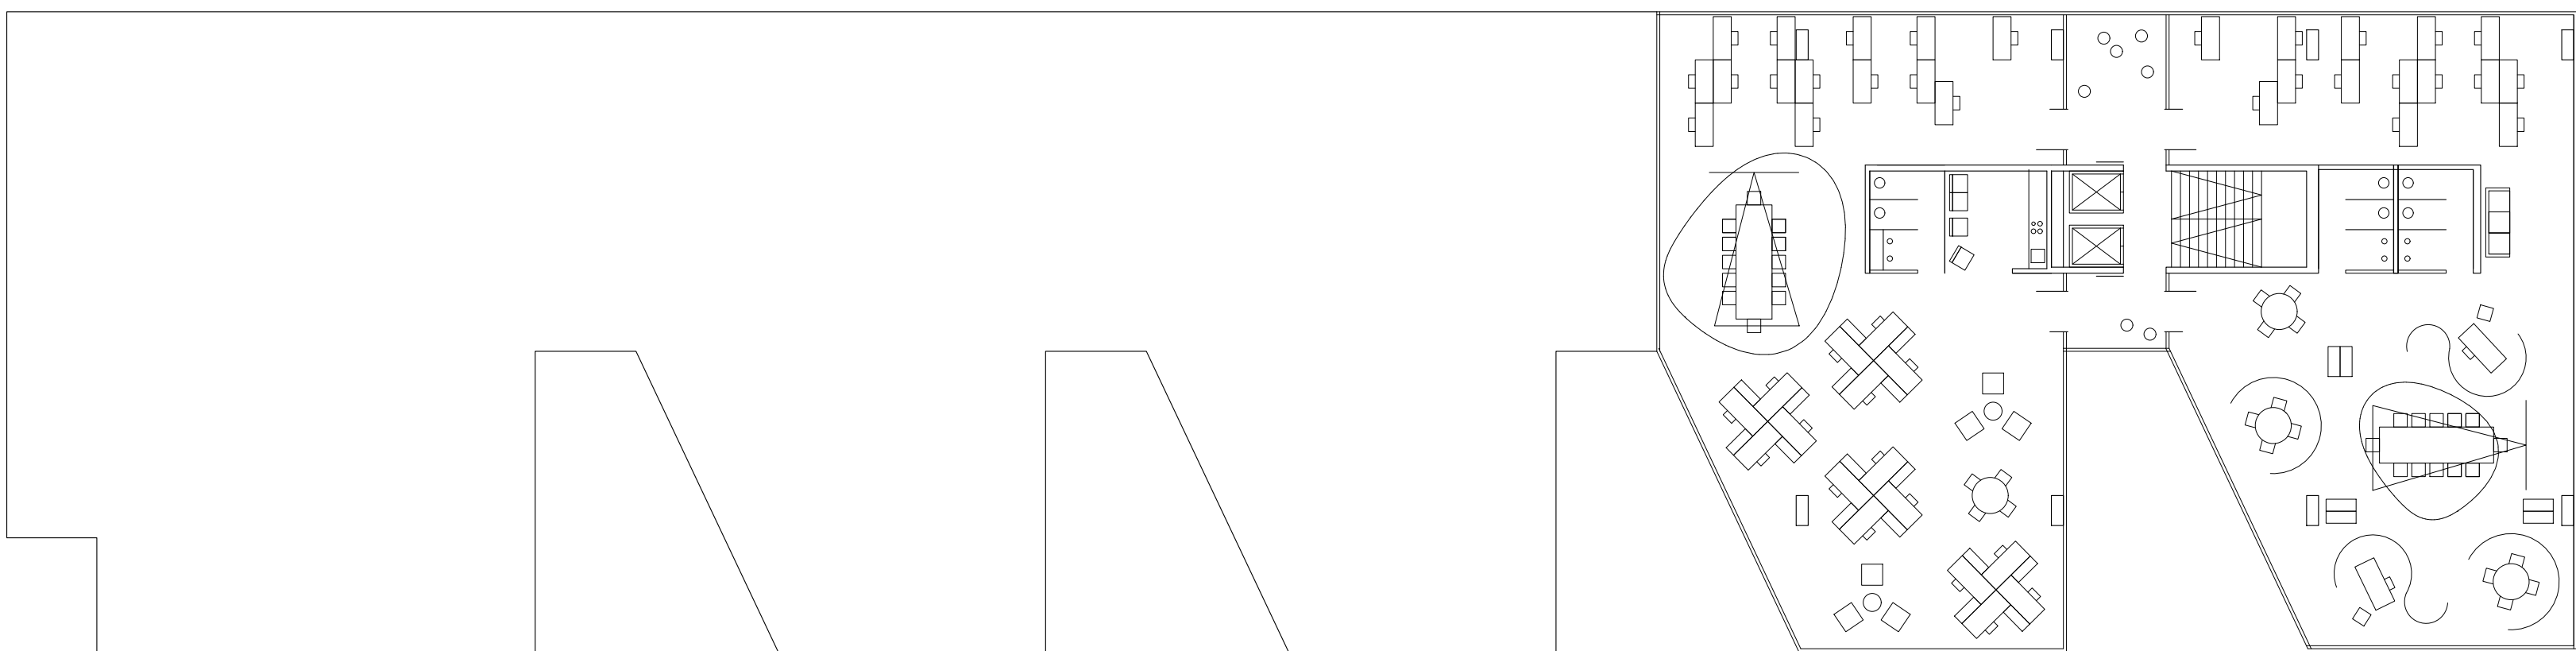

a

kat C/P+7, P+8 1:200

b

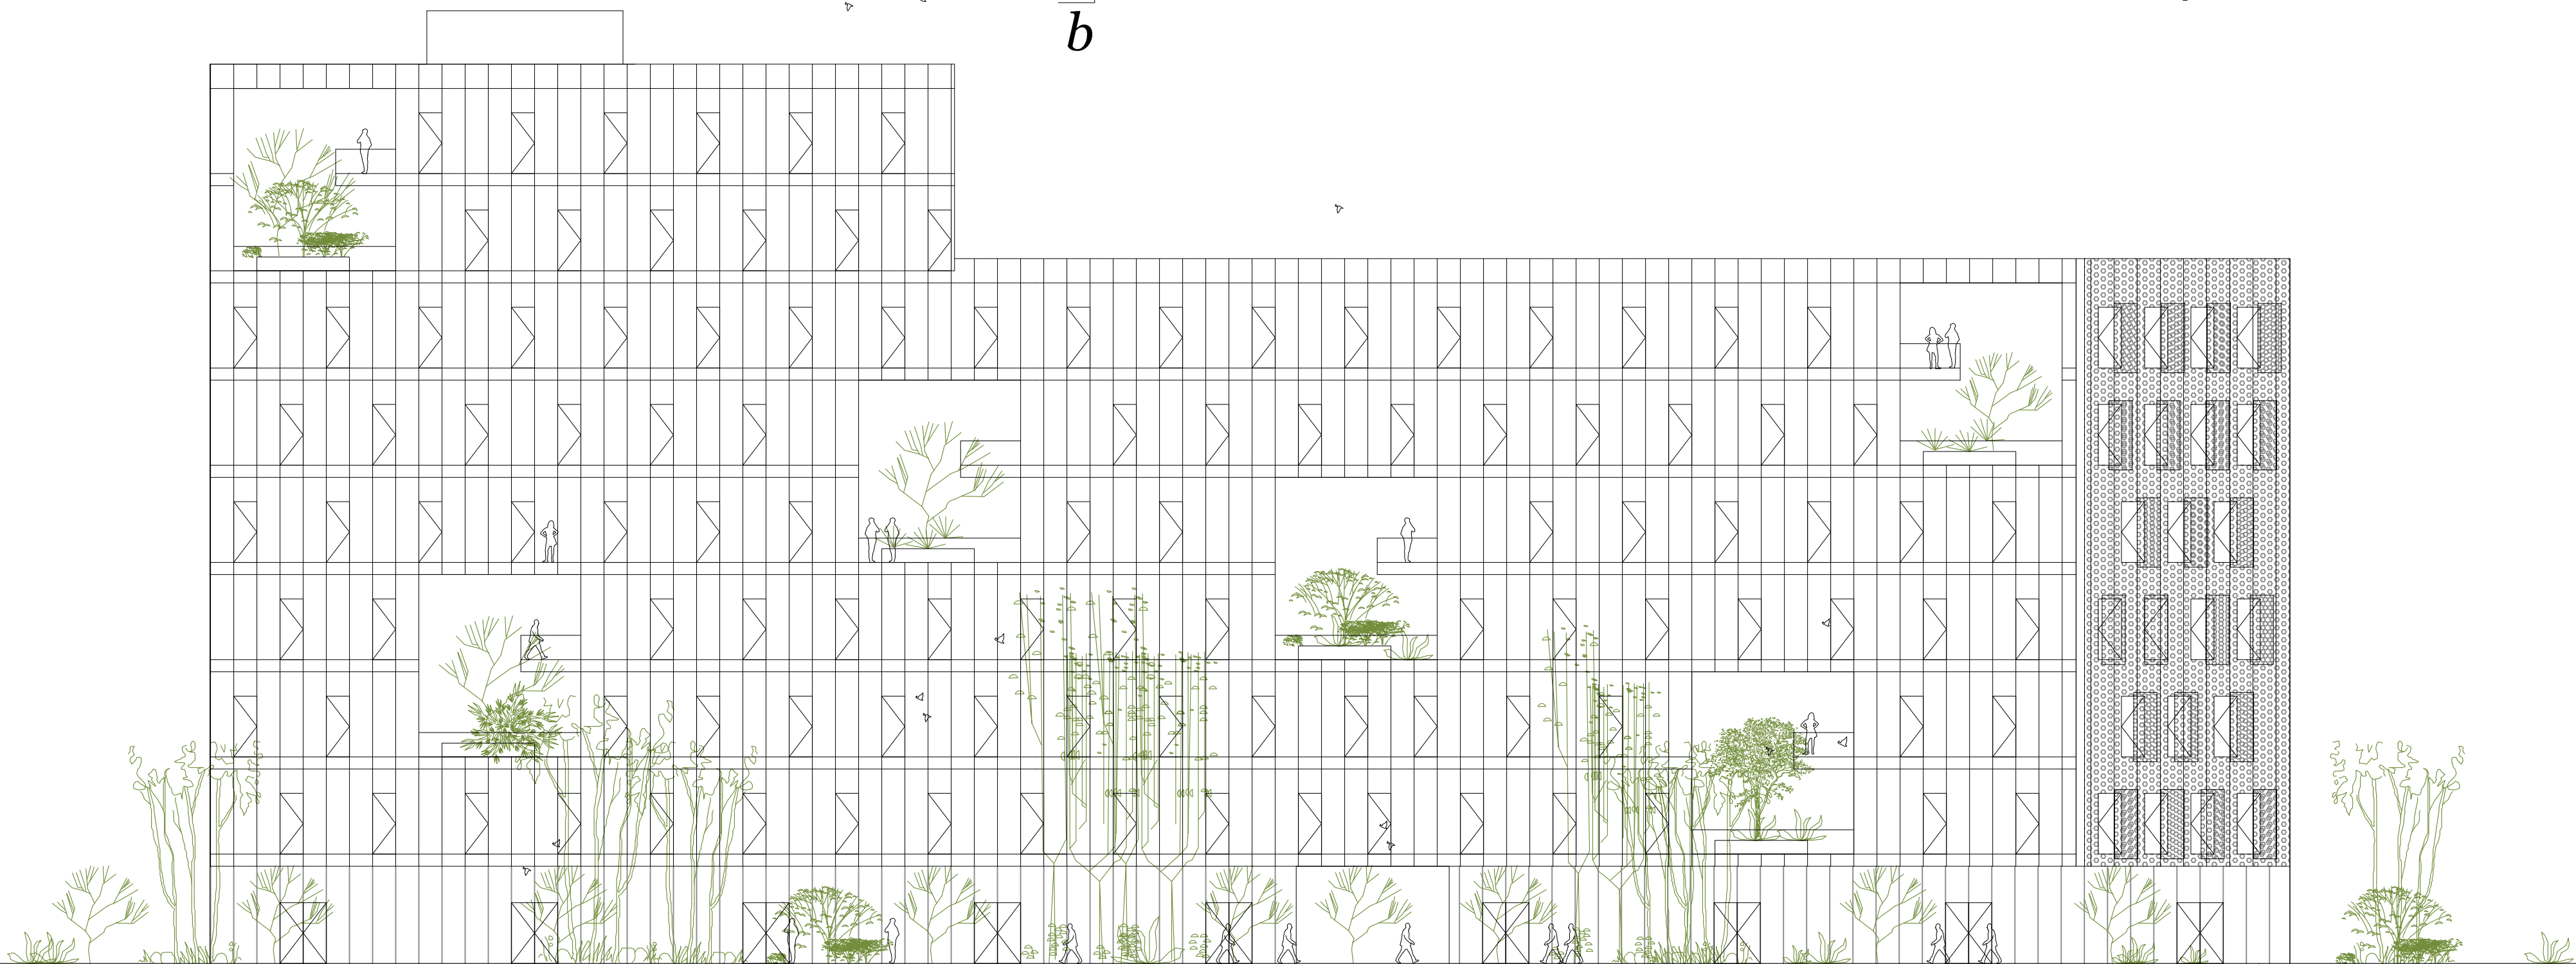

sjeverno pročelje 1:200