




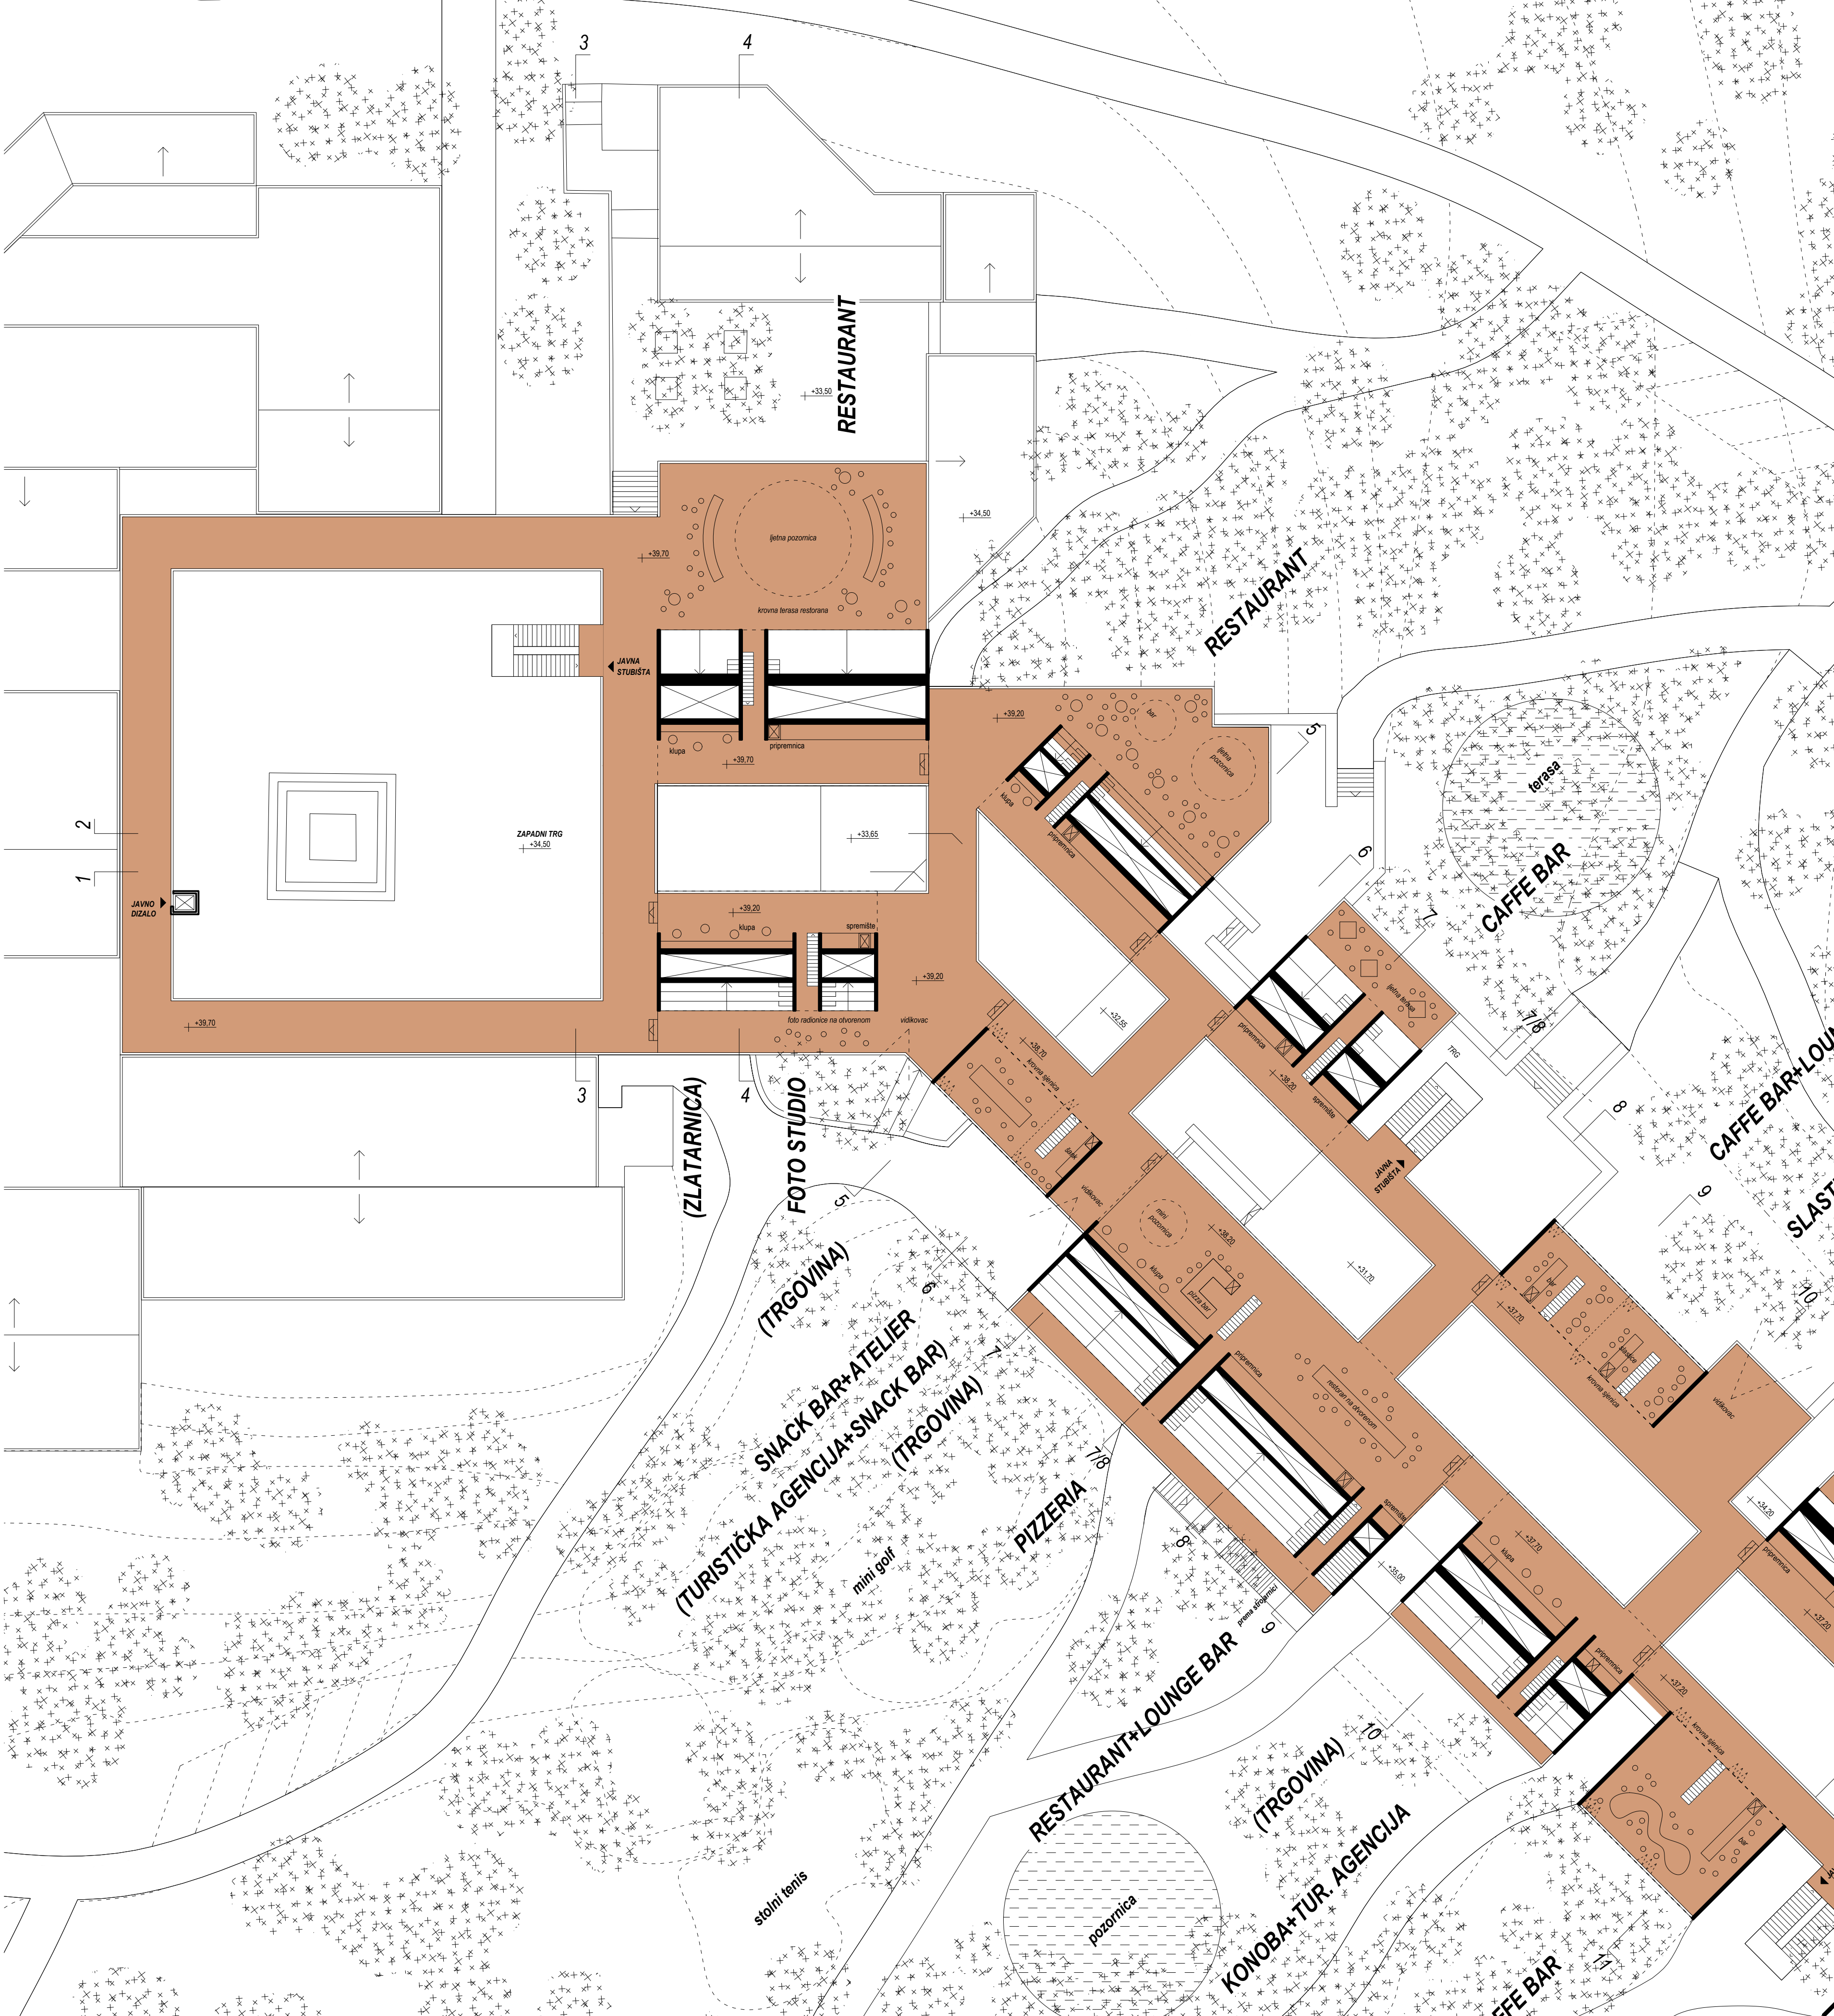


TLOCRT POTKROVLJA M1:250 > promenada

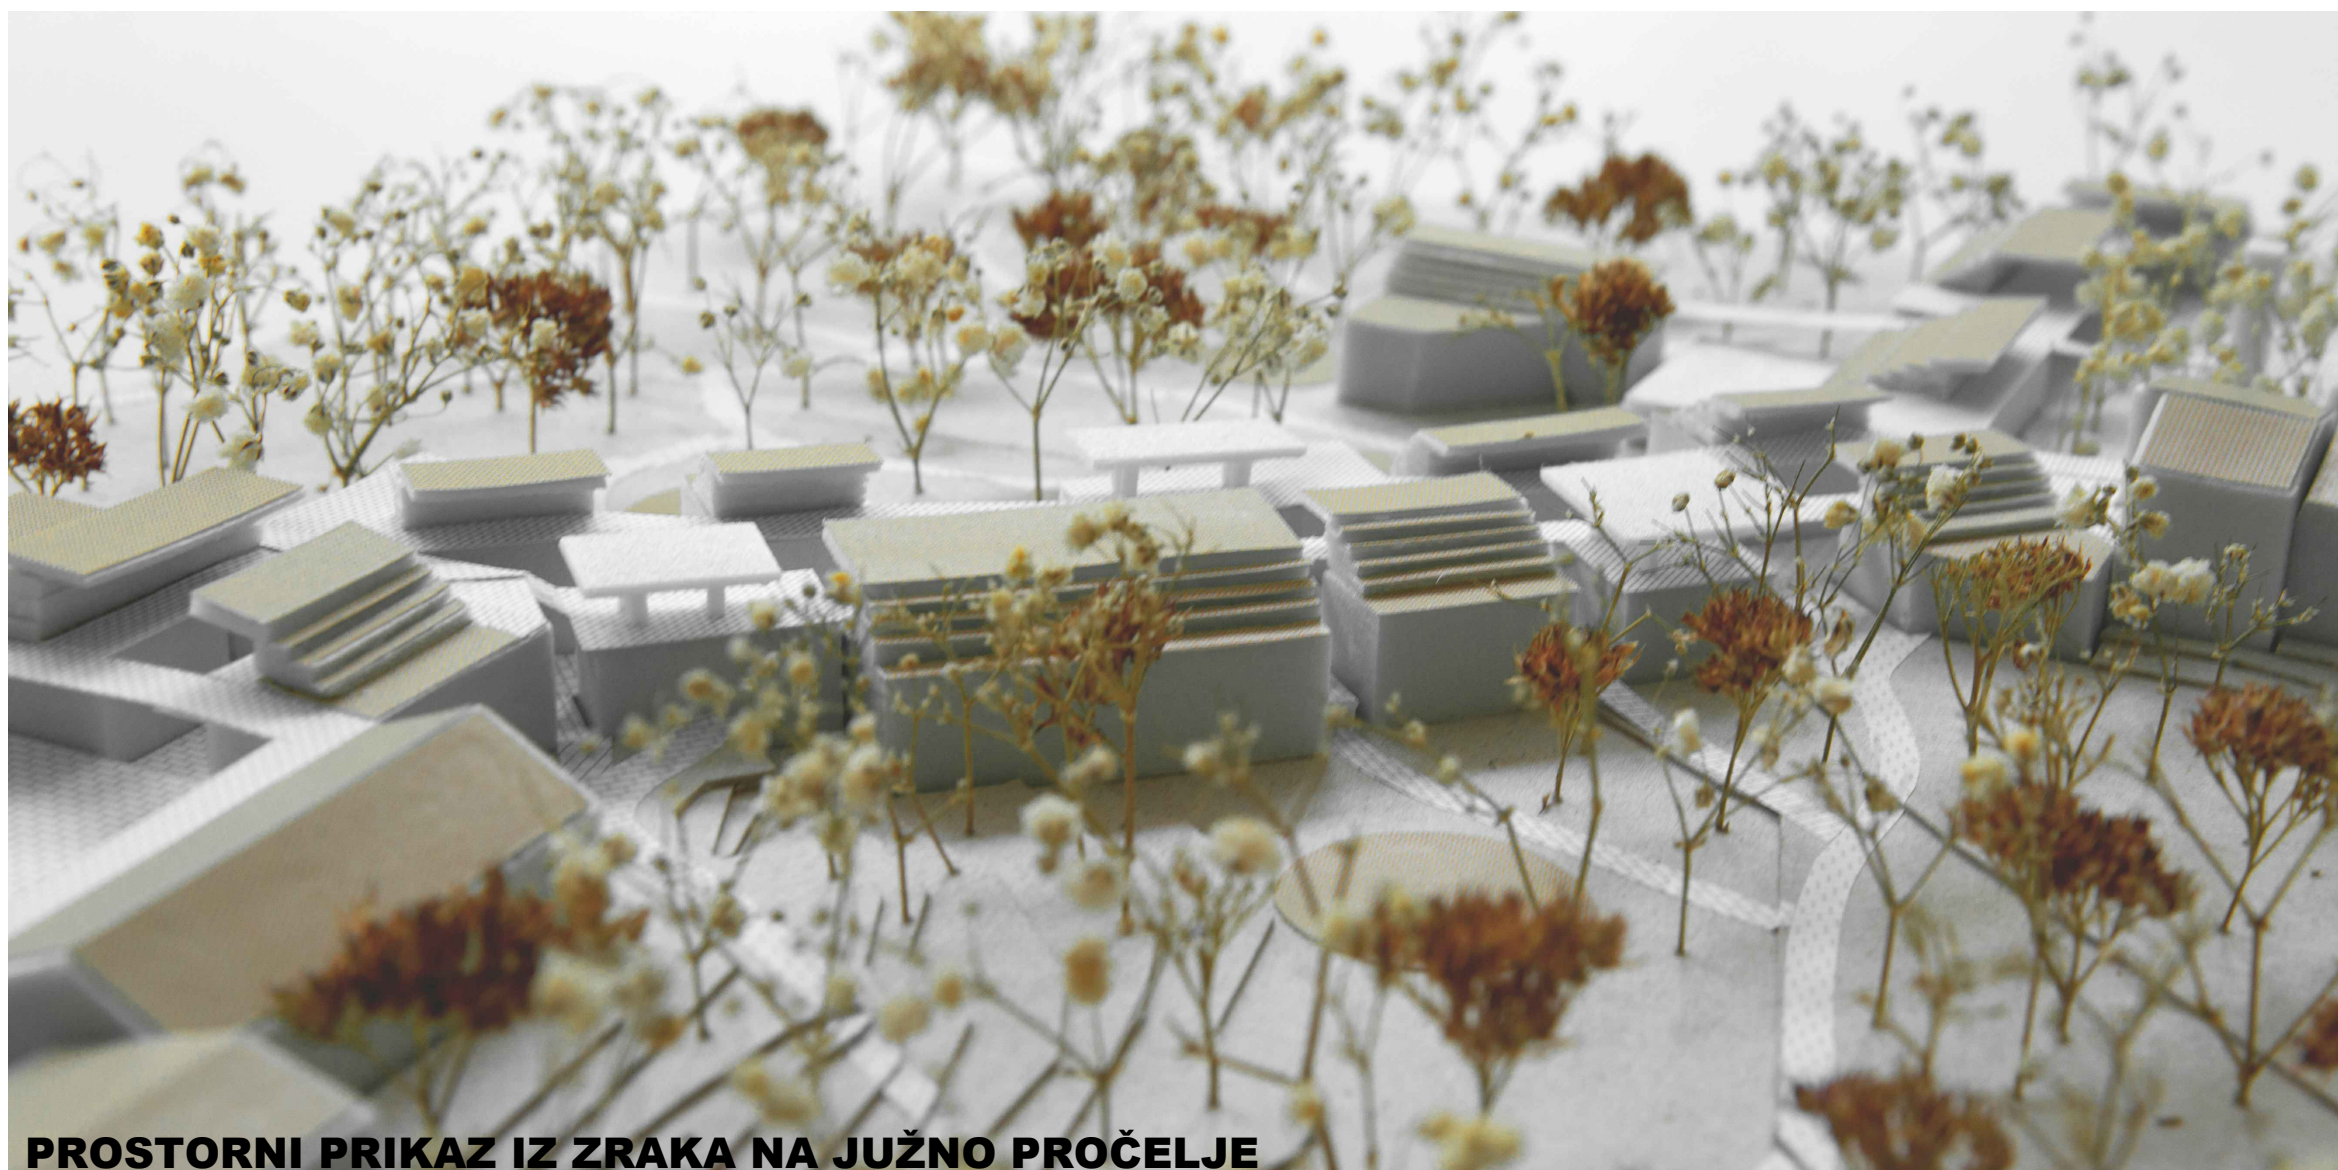


PROSTORNI PRIKAZ IZ ZRAKA NA JUŽNO PROČELJE

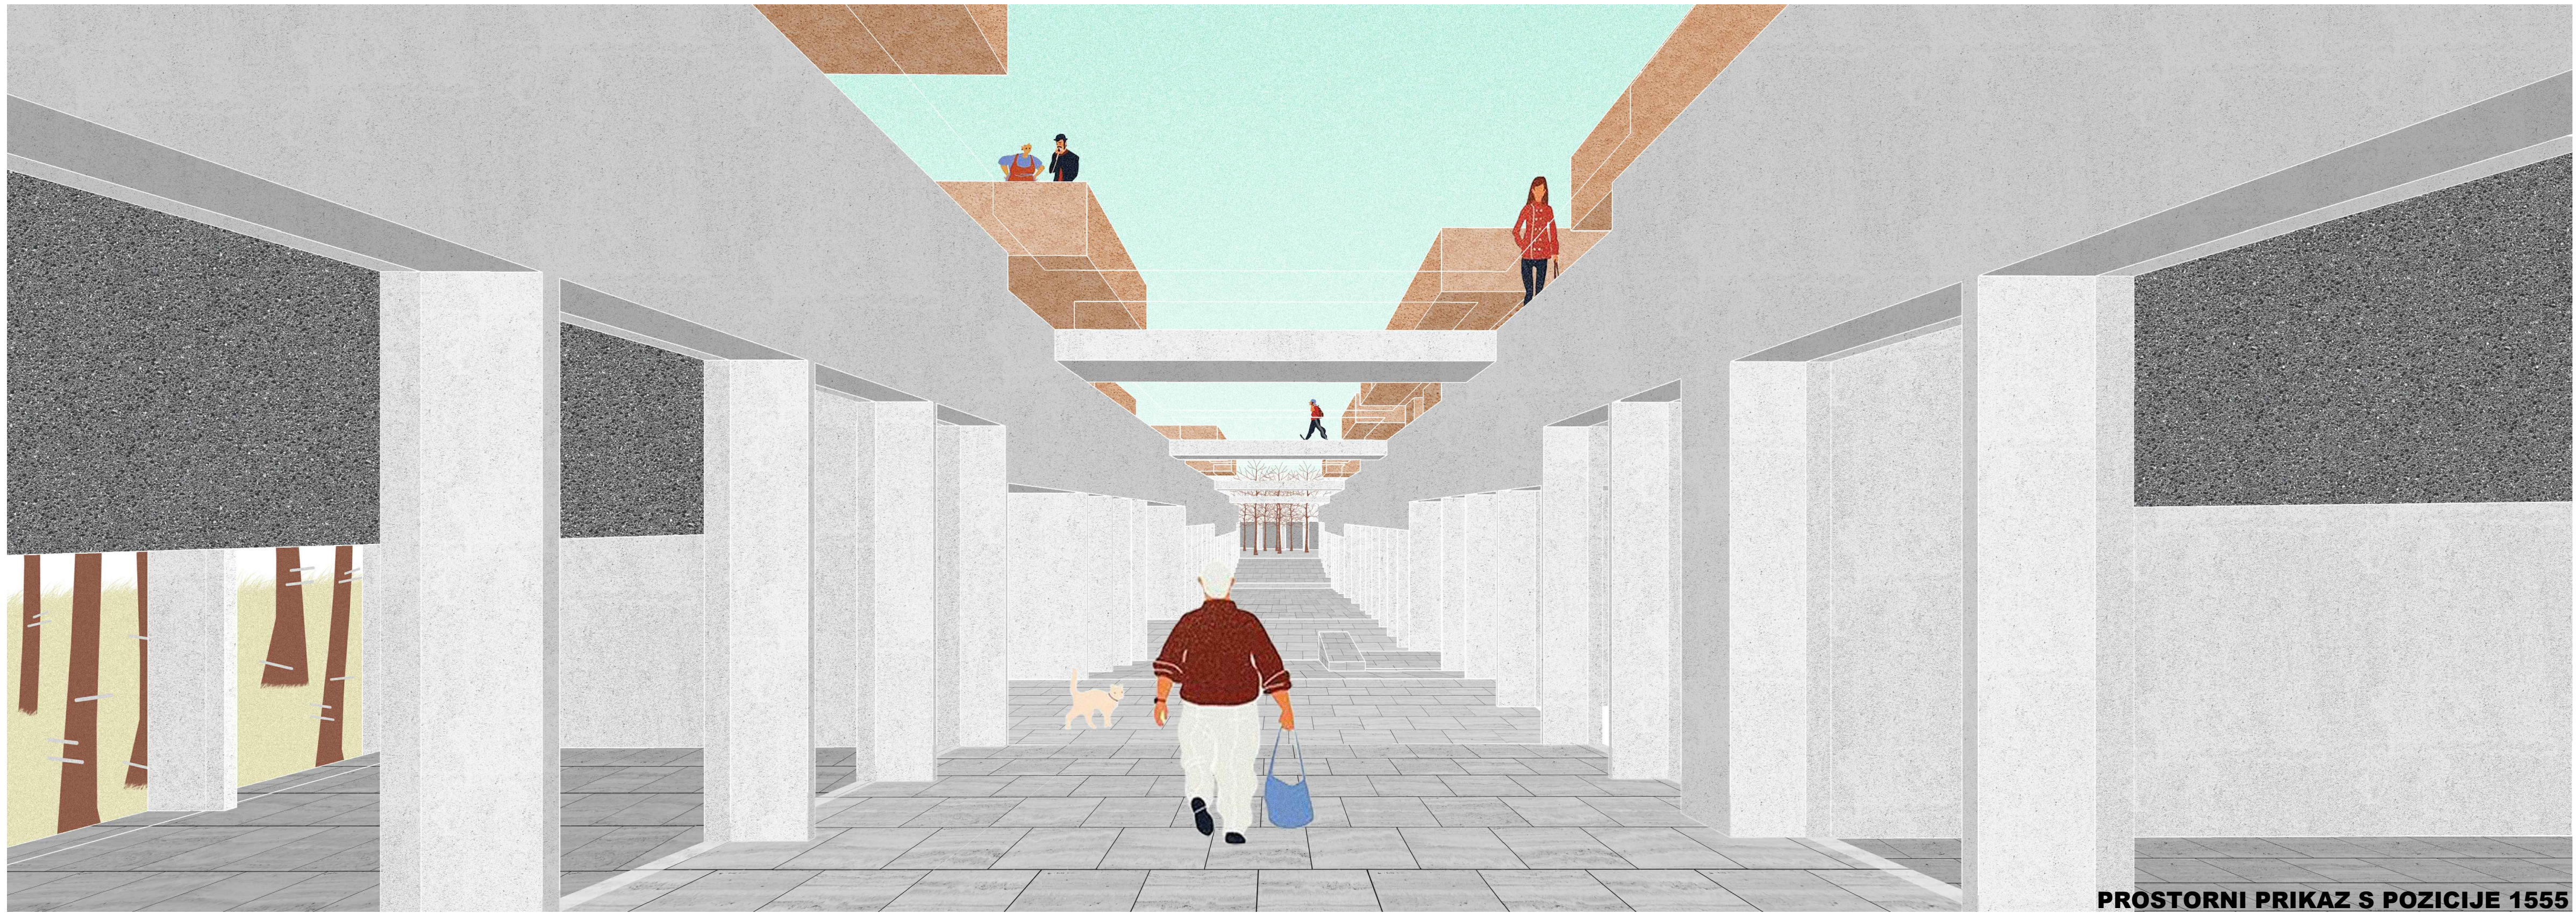


PROSTORNI PRIKAZ S POZICIJE 1555

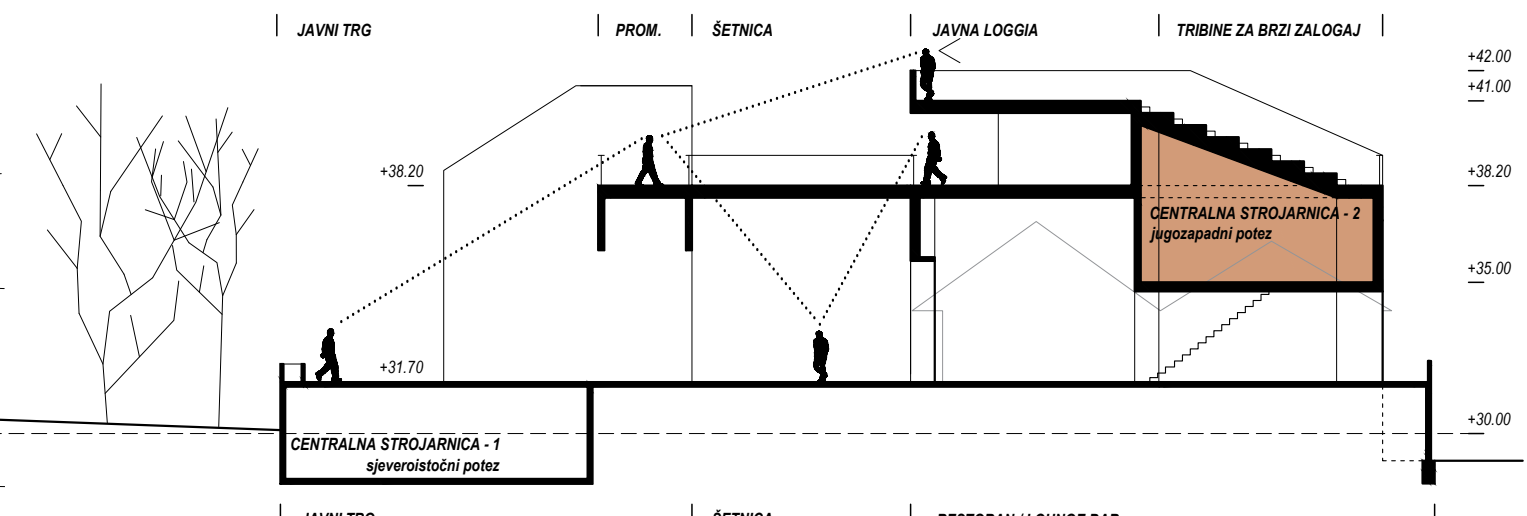


PRESJEK 8 M1:250

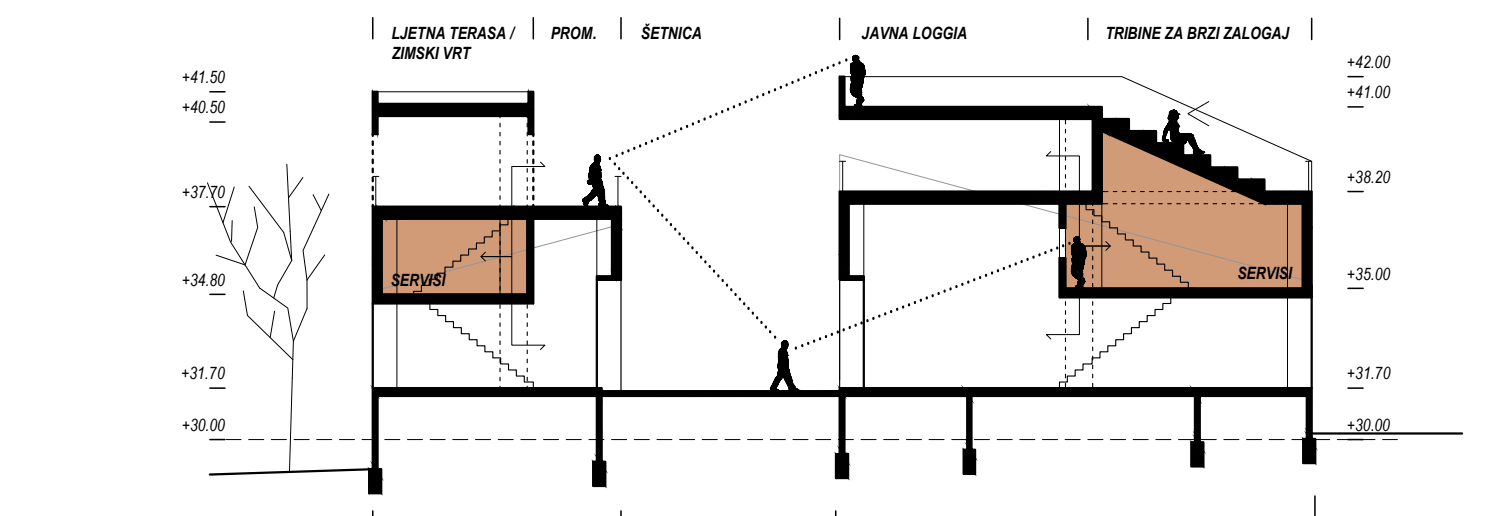


PRESJEK 9 M1:250

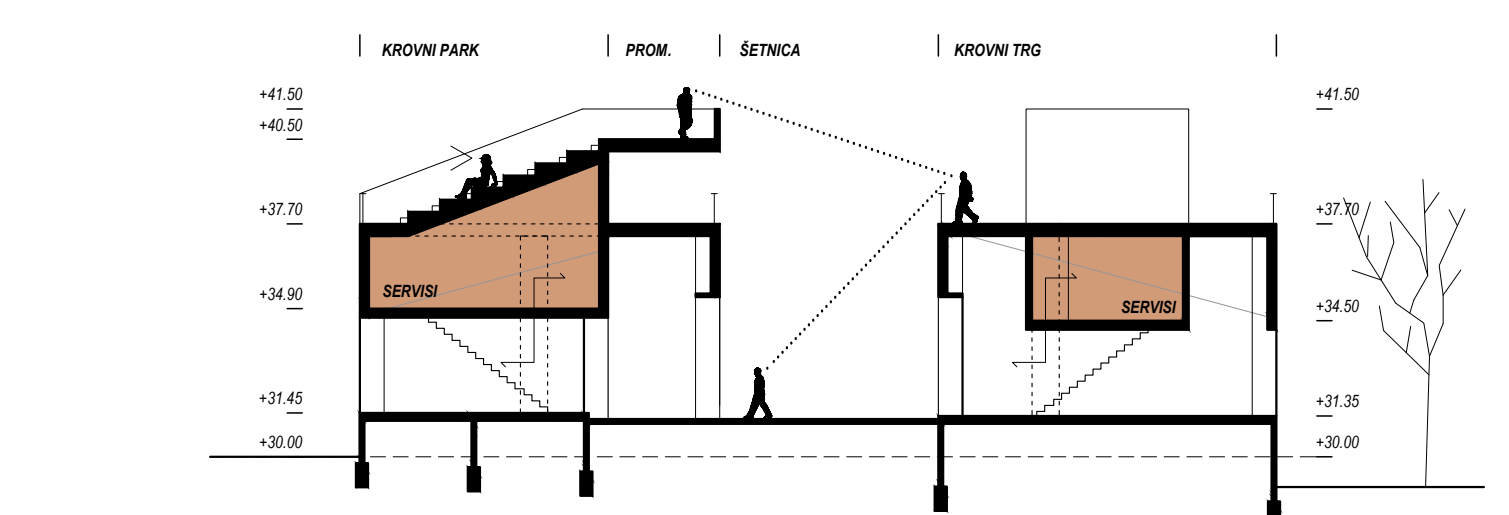


PRESJEK 10 M1:250

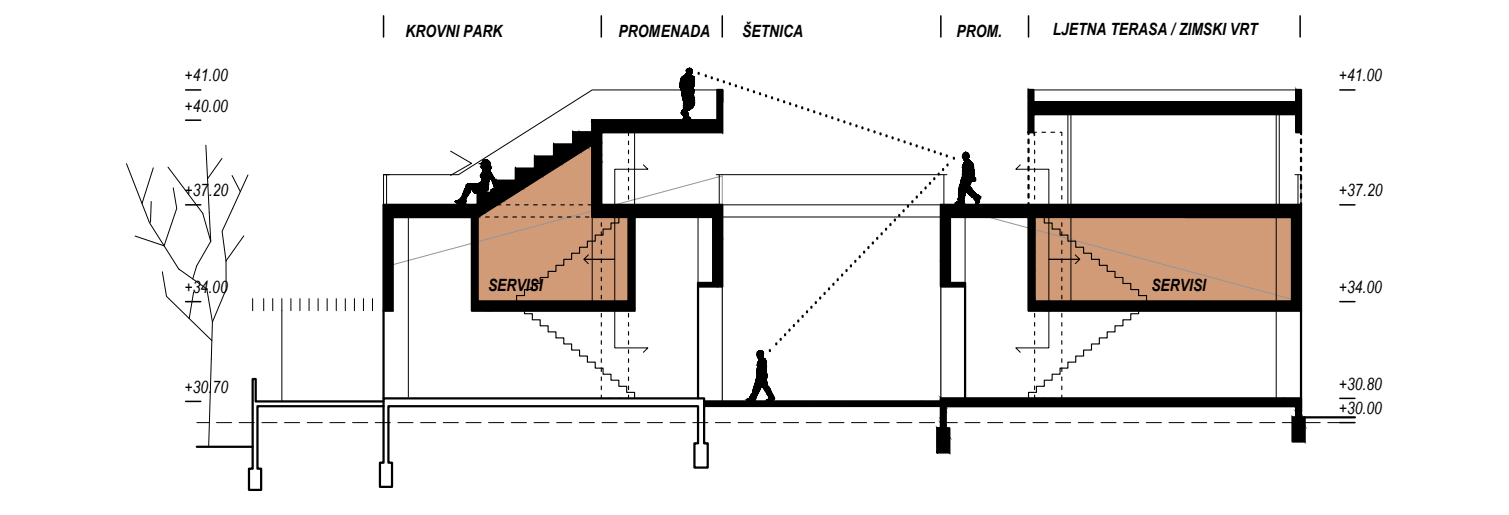


PRESJEK 11 M1:250

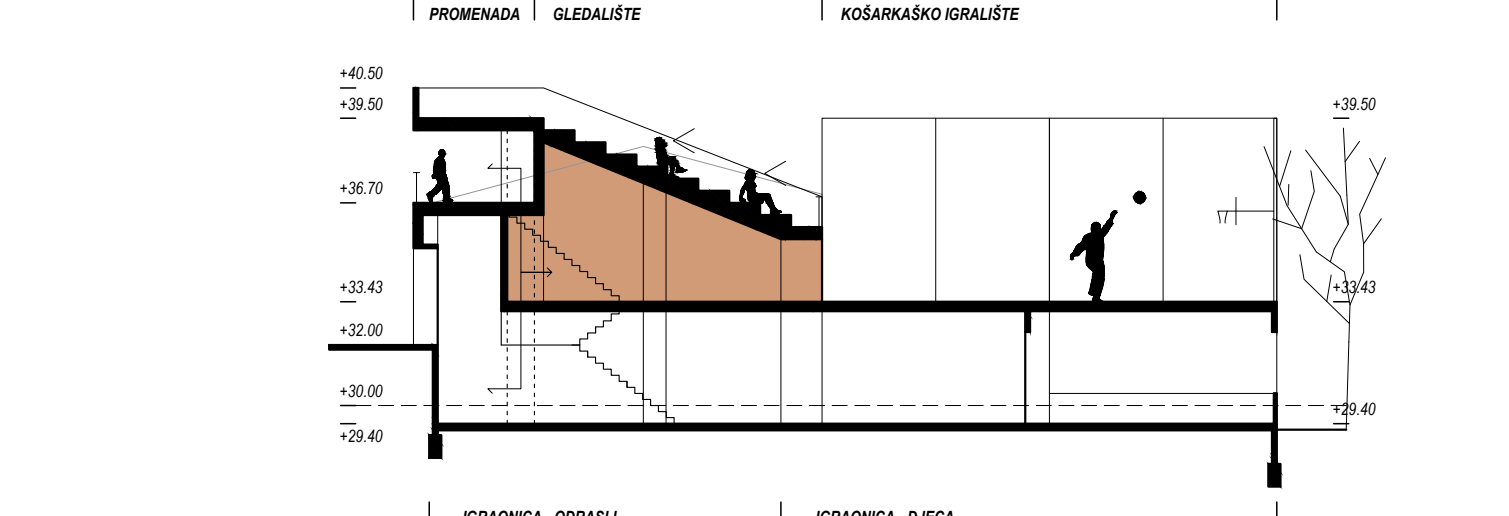

PRESJEK 12 M1:250

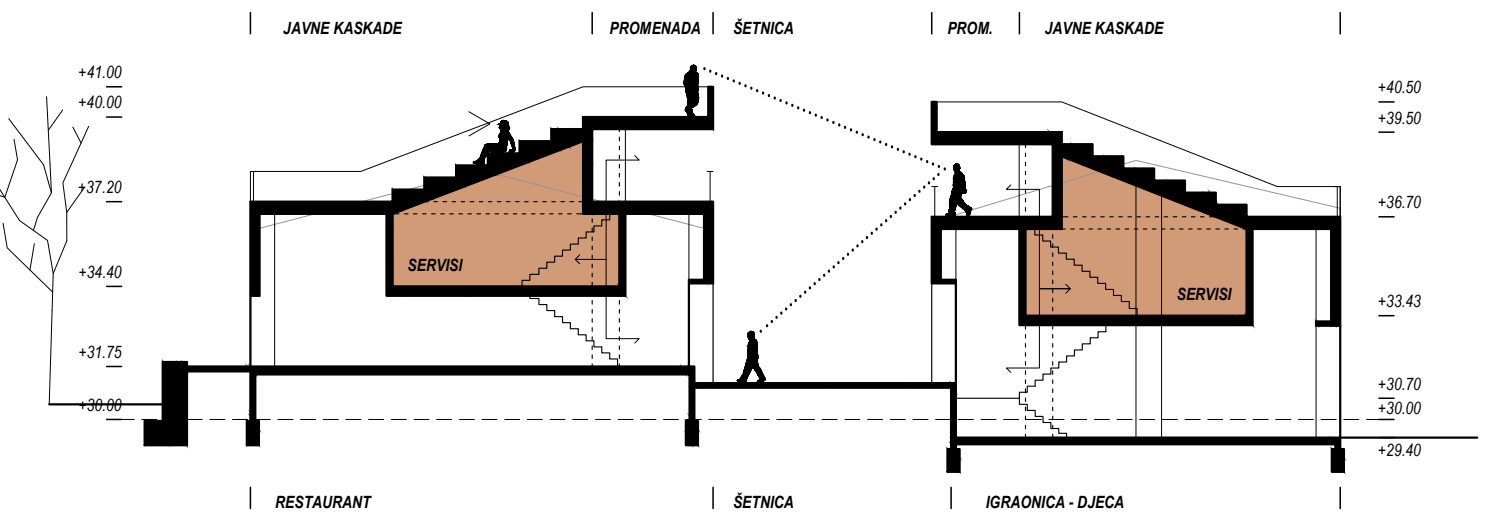

PRESJEK 11-12 M1:250

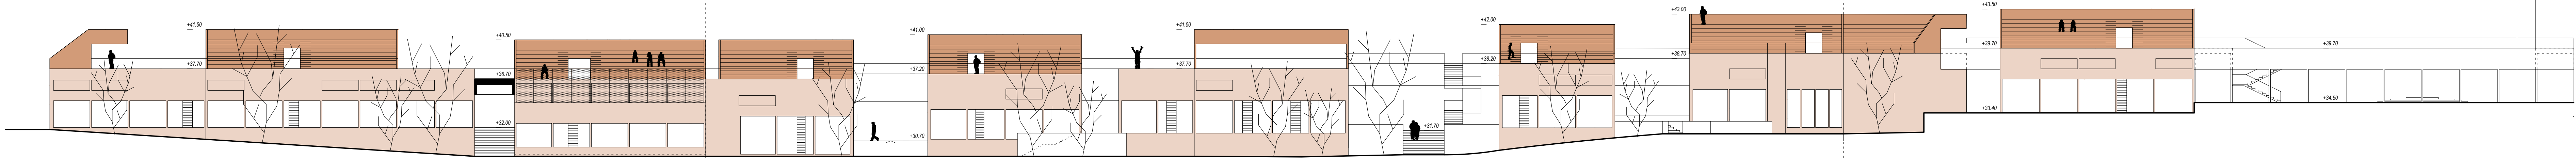

VANJSKO PROČELJE - SJEVER M1:250