


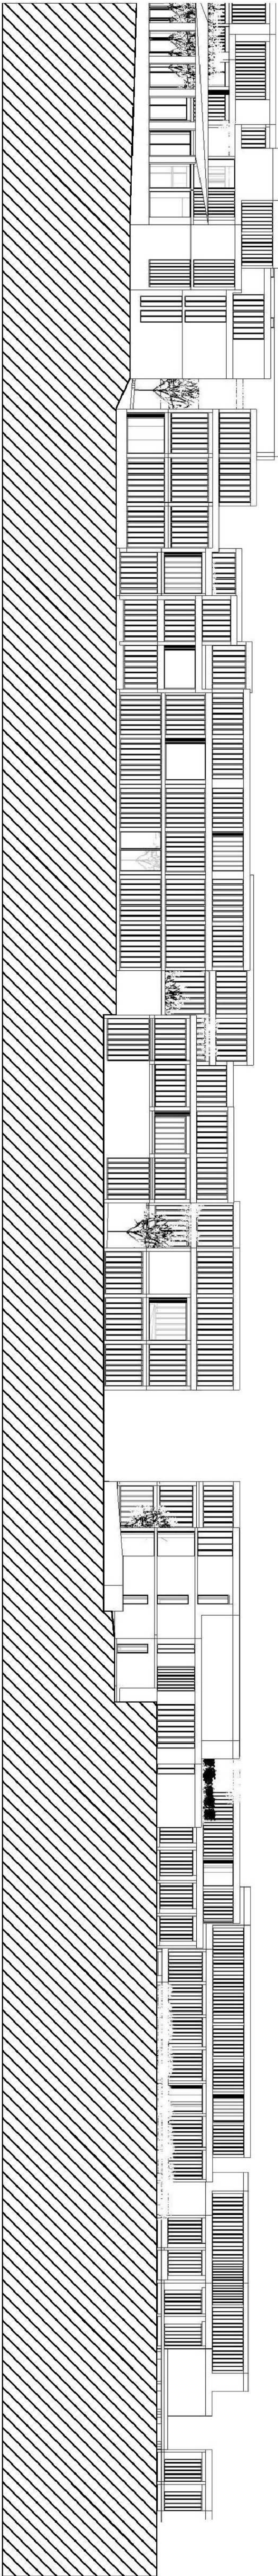

JUGOZAPADNO PROČELJE - vanjski dio
M 1:250



JUGOZAPADNO PROČELJE - šetnica
M 1:250

