

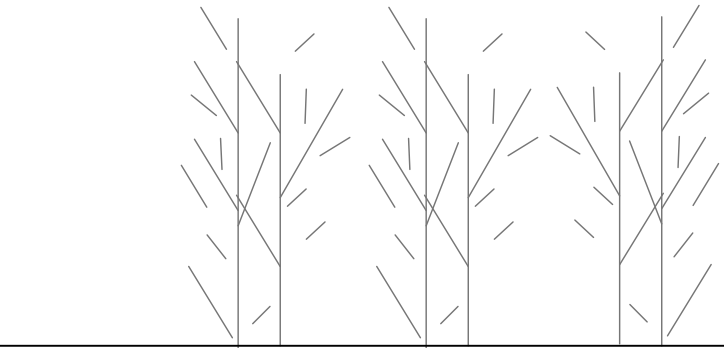
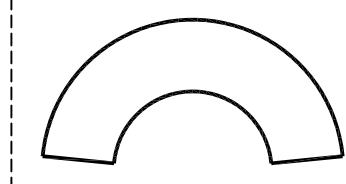


0 5 10


istočno pročelje

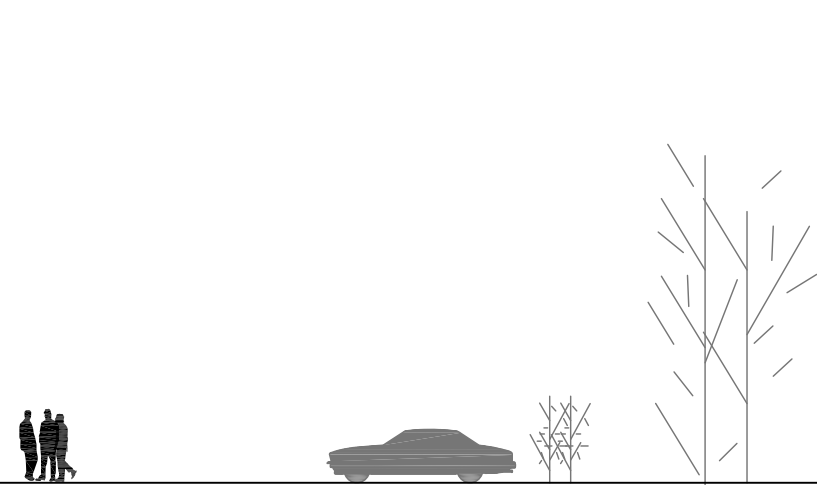



+11.70
+7.60
+3.80
±0.00=340mnv

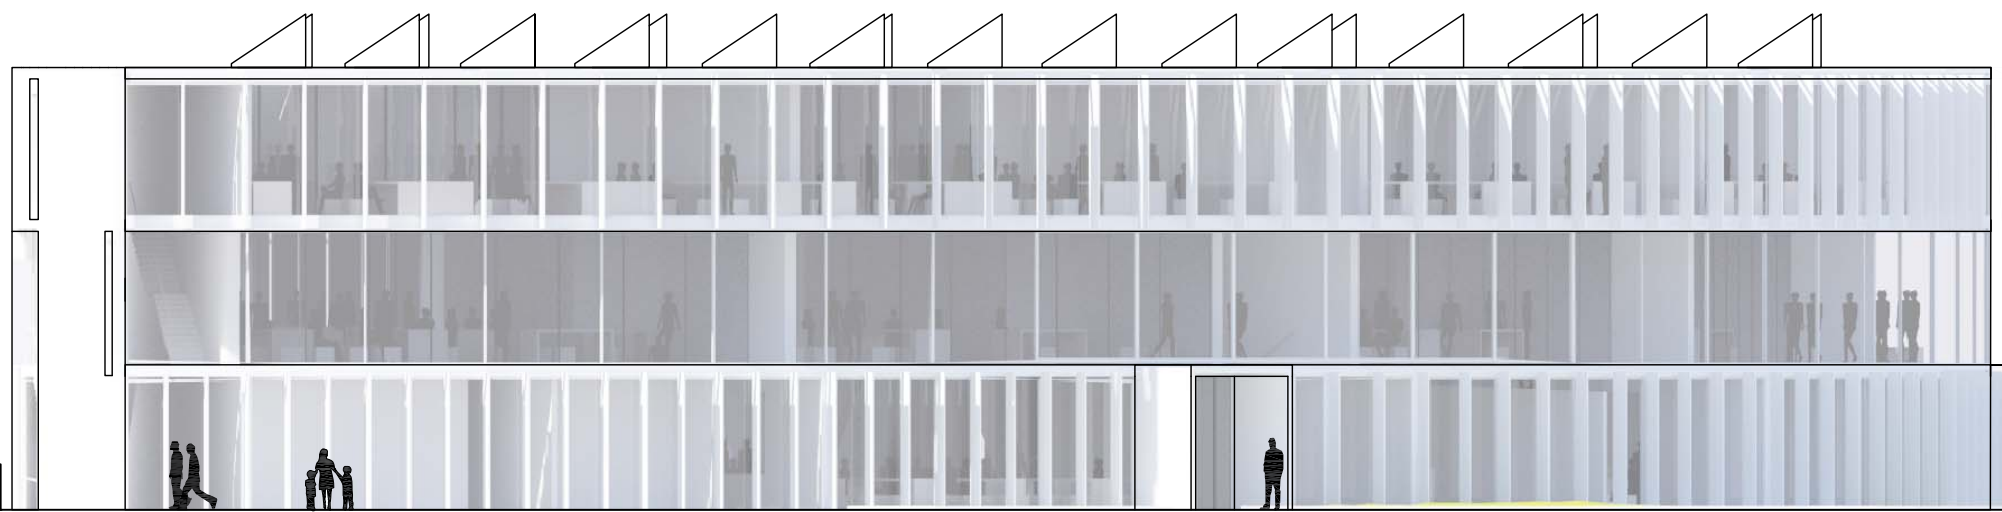



zapadno pročelje

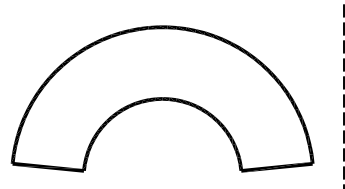



+11.70
+7.60
+3.80
±0.00=340mnv

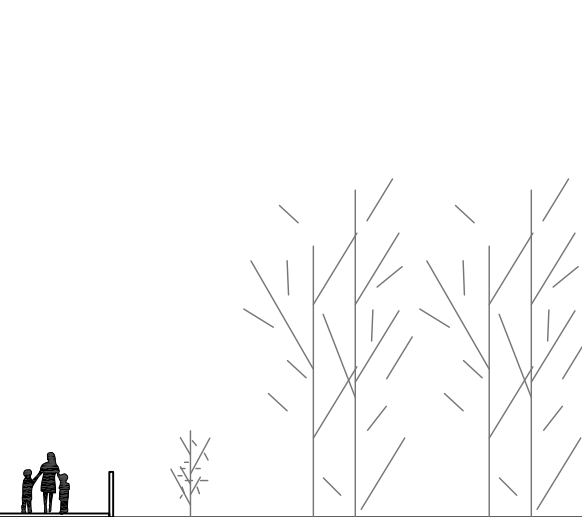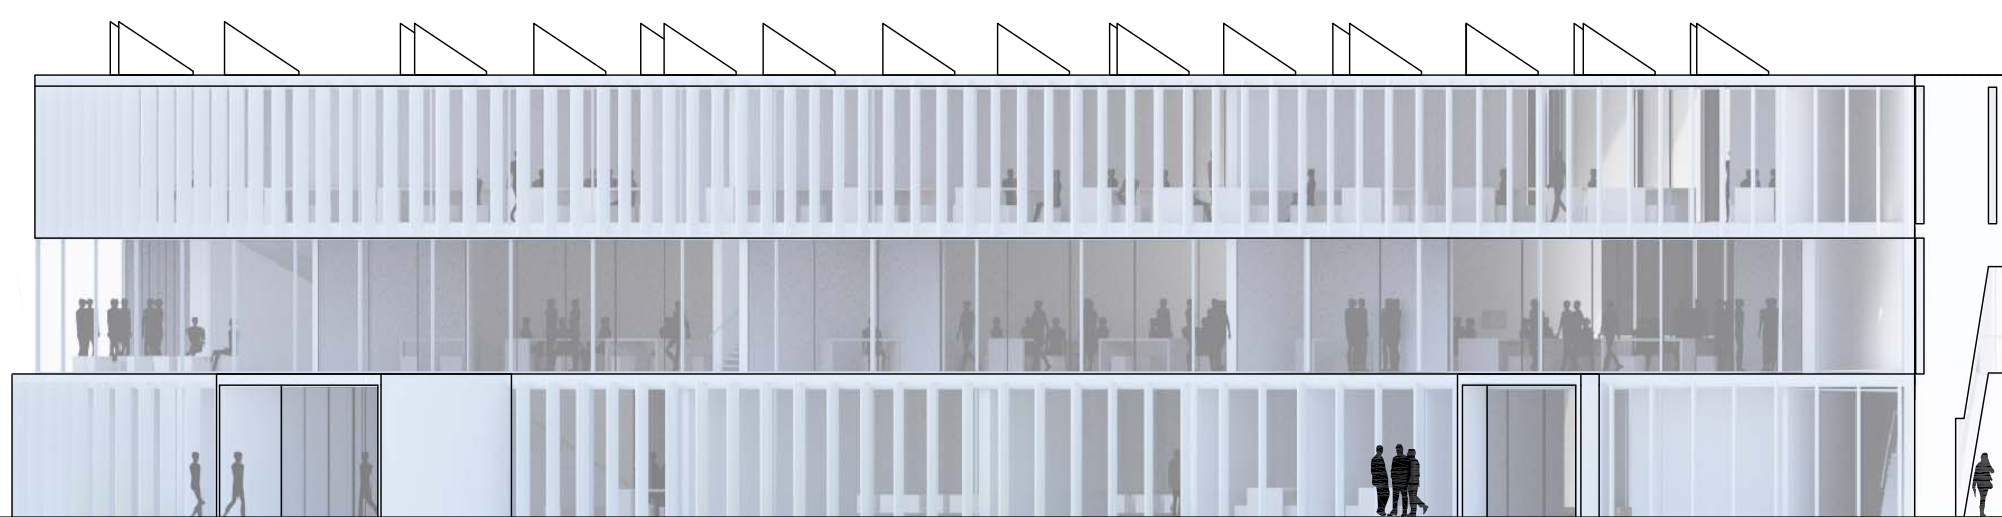

sjeverno pročelje

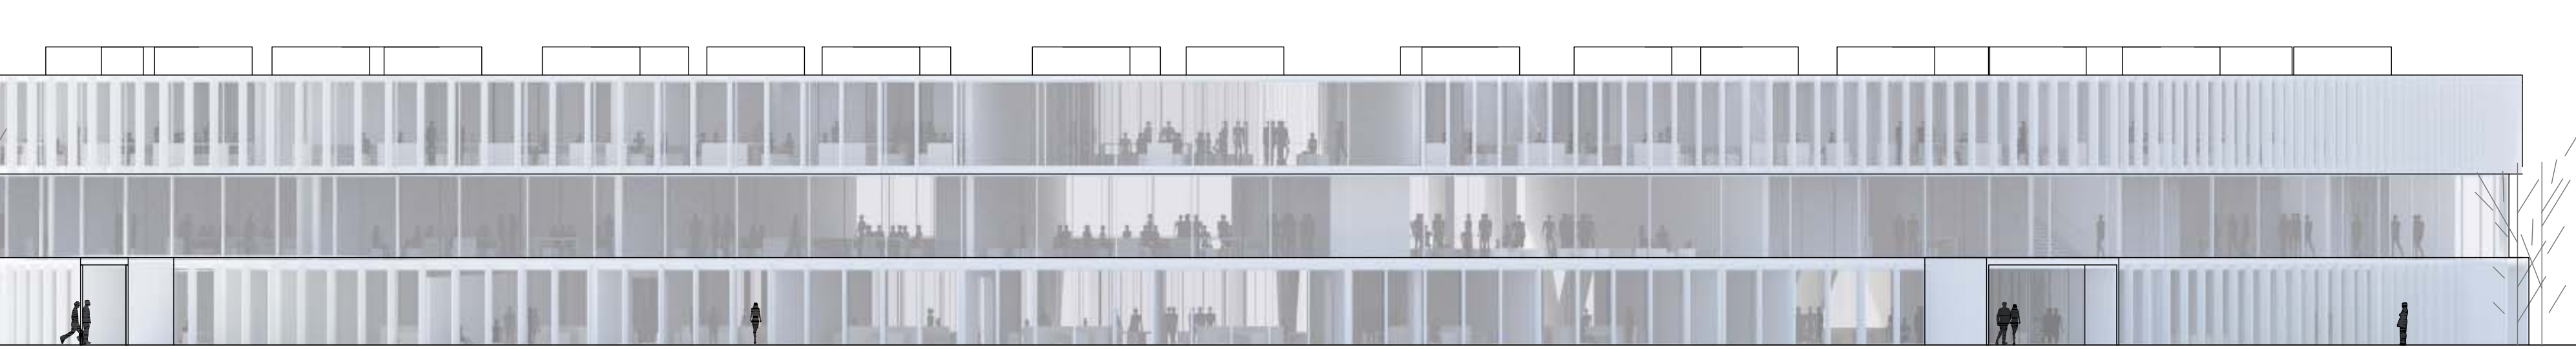
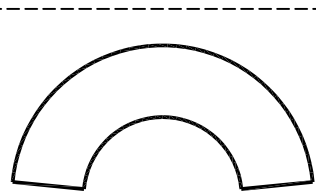


južno pročelje

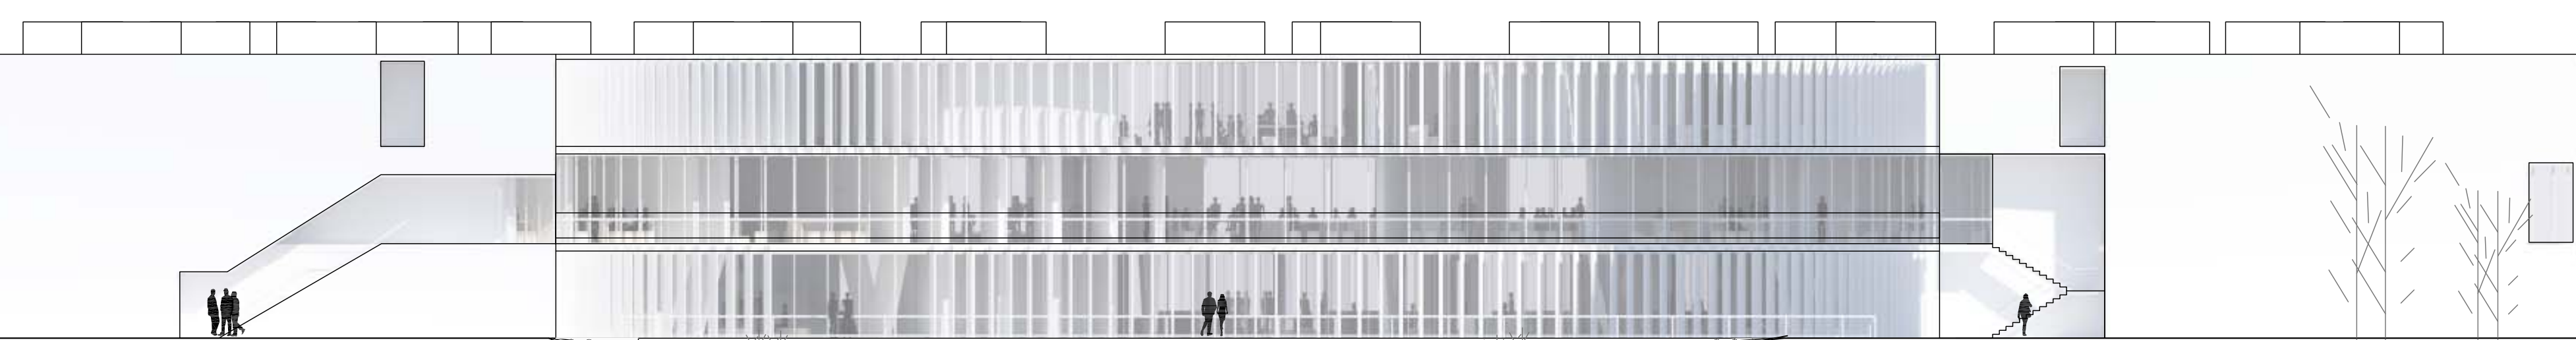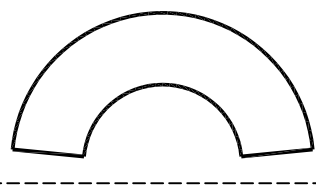

-3.30=336.7mnv

presjek a-a

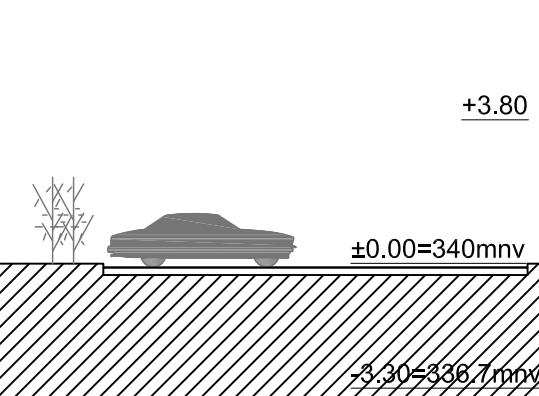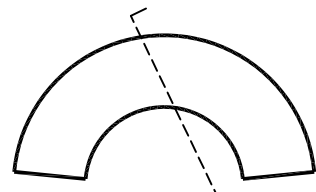

+11.70
+7.60
+3.80
±0.00=340mnv
-3.30=336.7mnv



perspektivni prikaz kaskadnog polivalentnog zajedničkog prostora