




POSLOVNA STAMBENA ZGRADA PETRINJSKA 87 U ZAGREBU

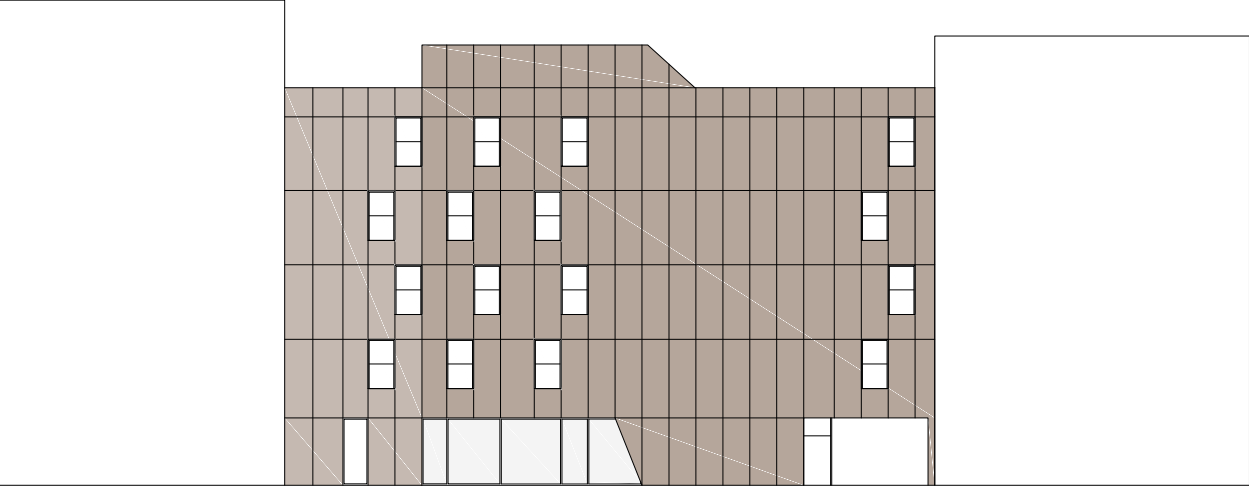


PROCELJE ZAPAD

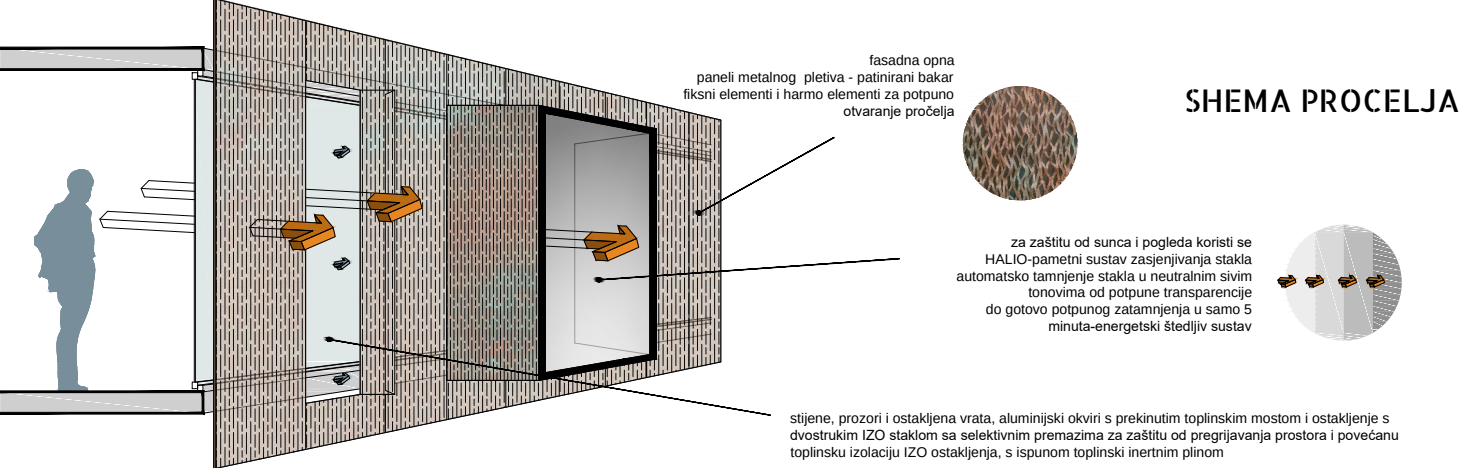


PROCELJE ISTOK

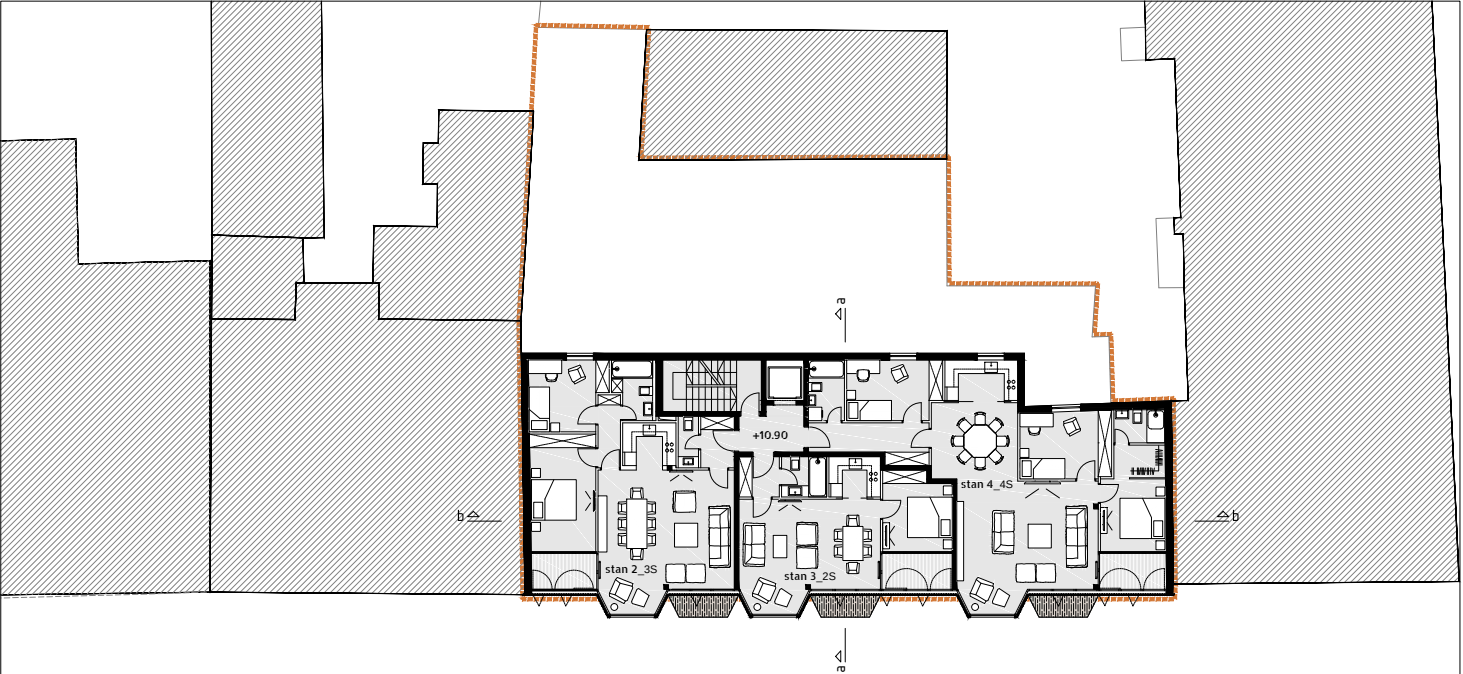

TLOCRT 3. KATA

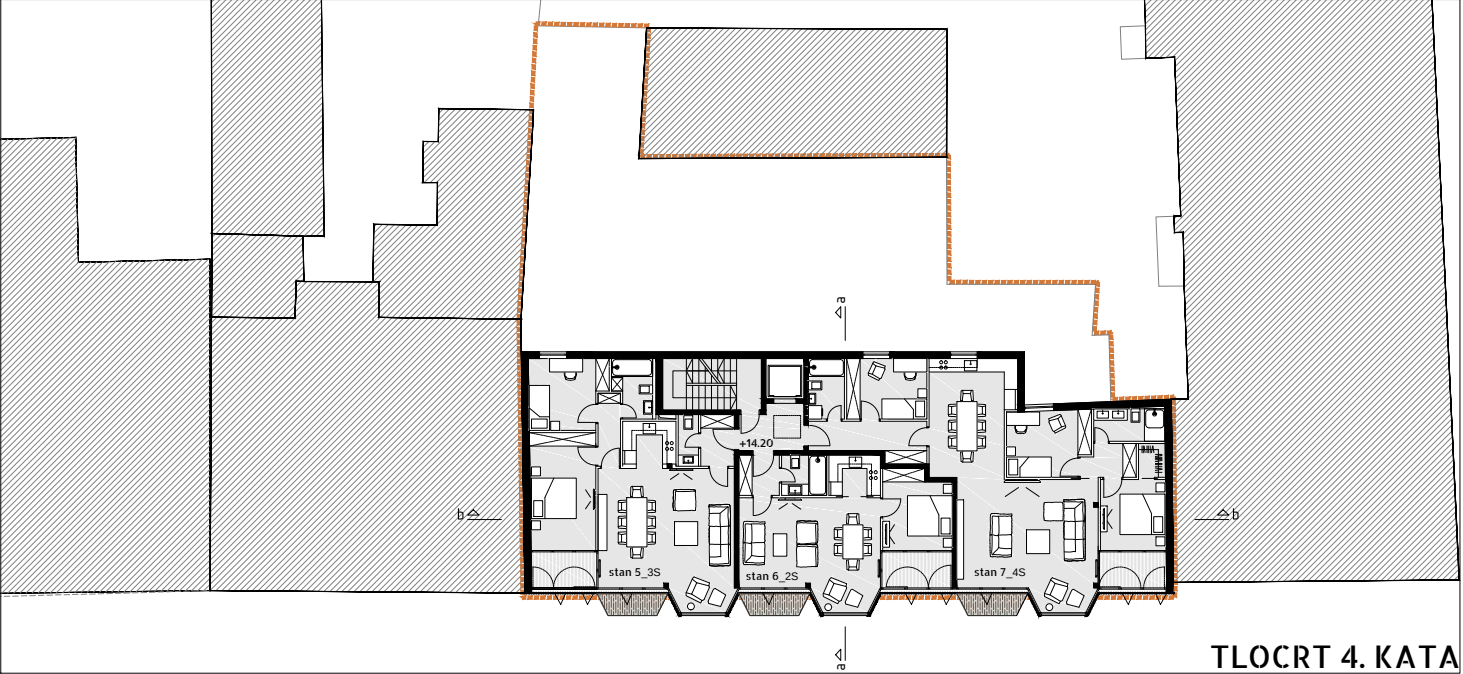

TLOCRT 4. KATA

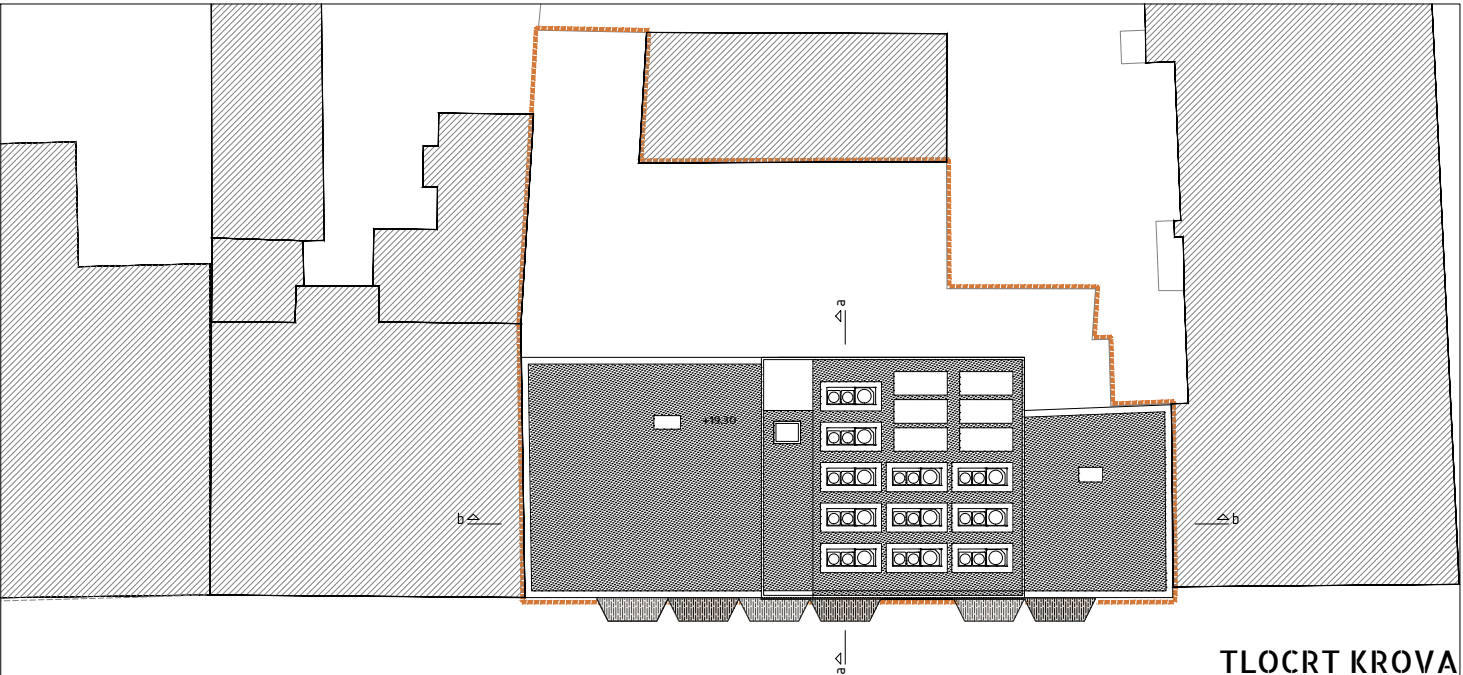

TLOCRT KROVA