

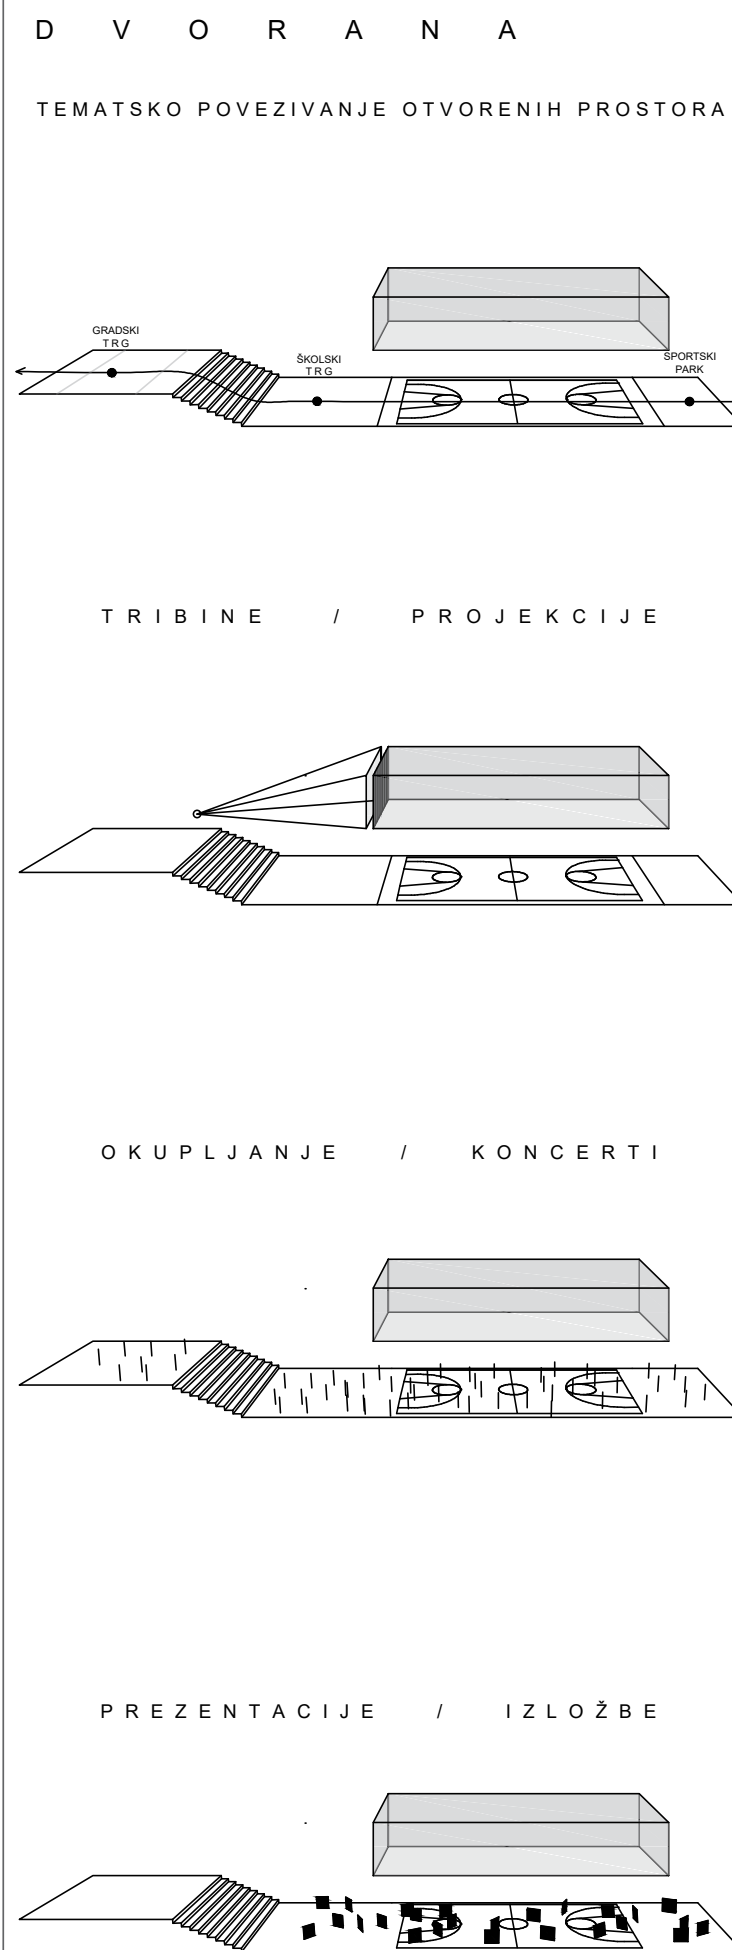


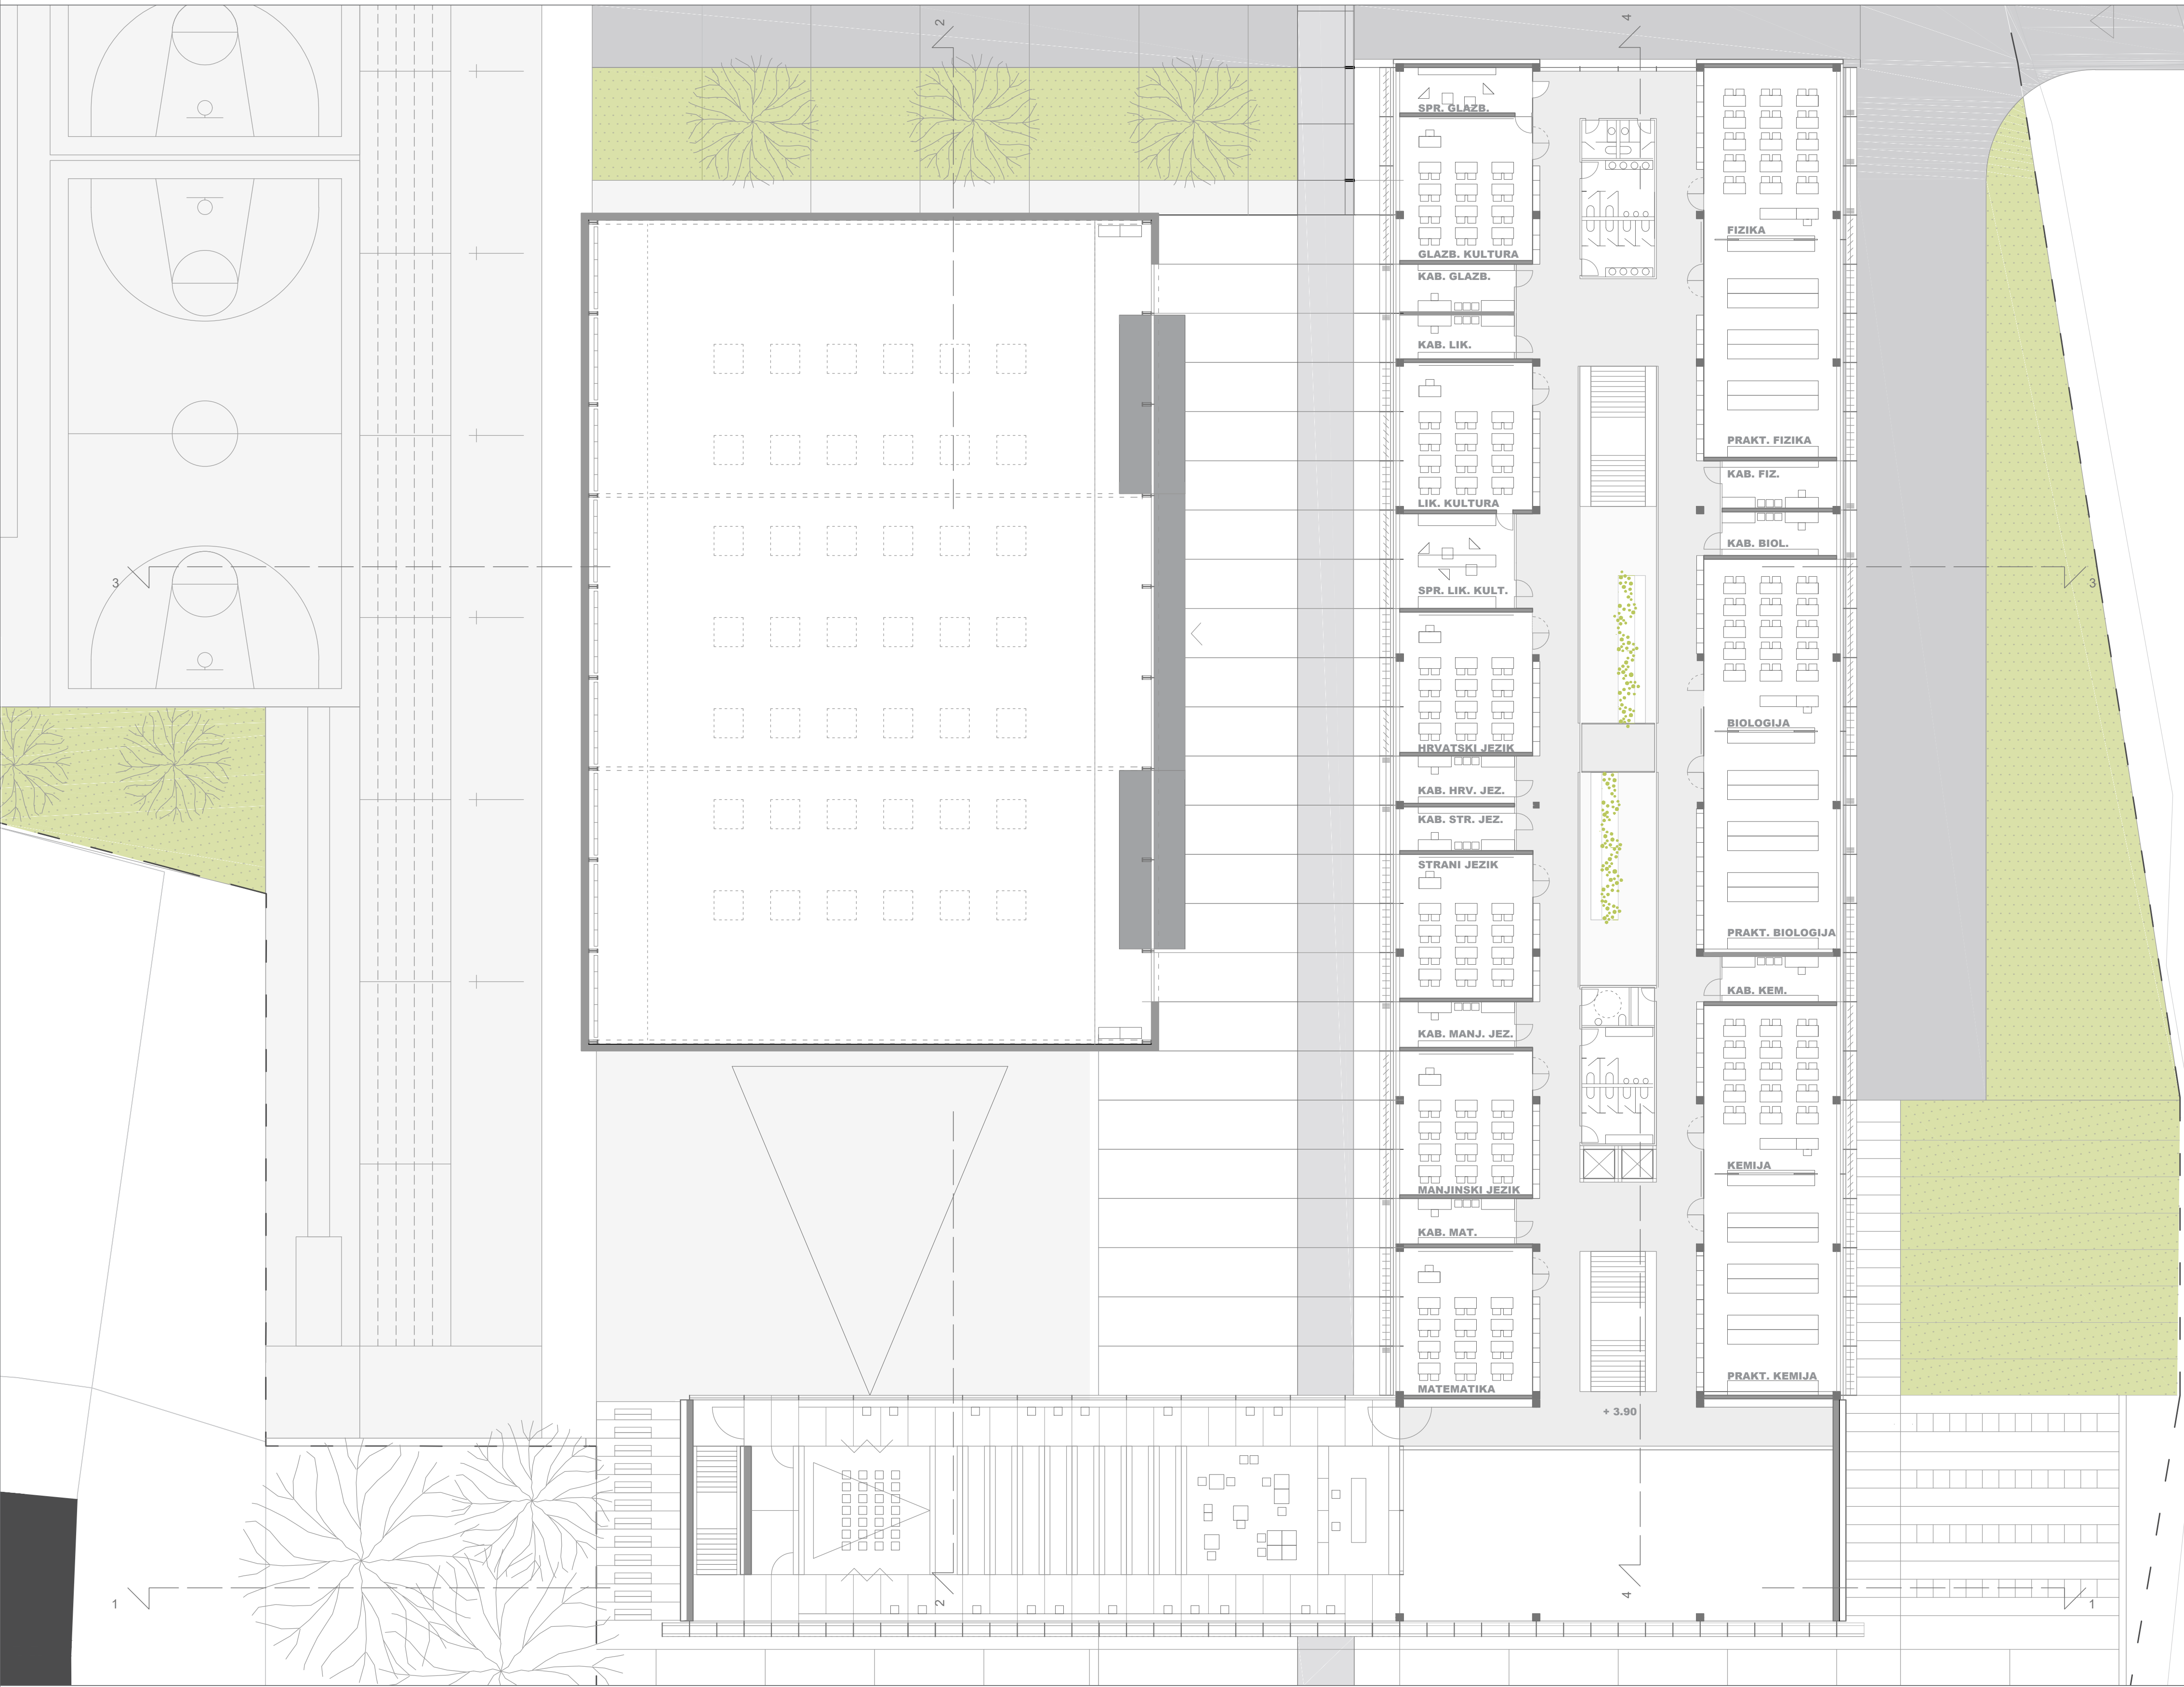

TLOCRT KATA

M 1:200

KONCEPT - DVORANA

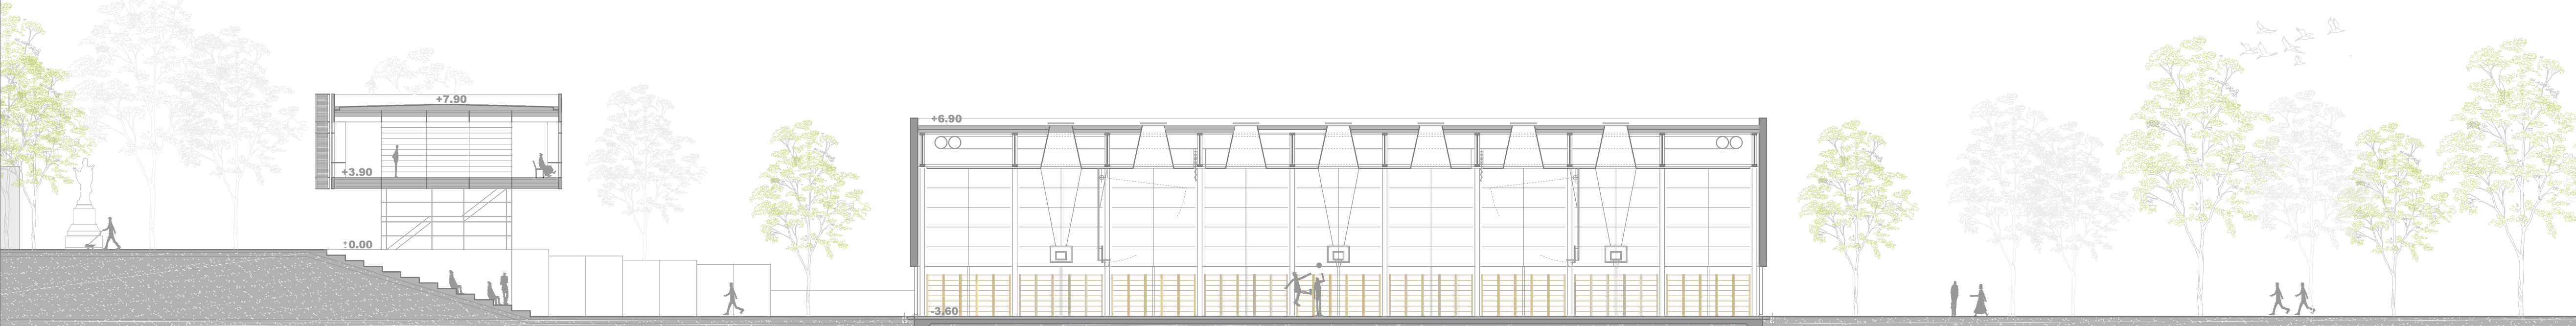

PRESJEK 2 - 2

M 1:200

