



- LEGENDA:
- GRANICA OBUHVATA
- MAKSIMALNI GRAĐEVINSKI PRAVAC
- GRANICA KOLNIKA
- ŽELJEZNIČKA PRUGA
- POSLOVNO STAMBENA GRAĐEVINA
- OPLOČENJE - BETONSKI OPLOČNICI
- OPLOČENJE - KAMENI OPLOČNICI
- ZELENILO - TRAVNATE POVRŠINE
- ZELENILO - PJEŠAČKE POVRŠINE
- ZELENILO - NISKA VEGETACIJA
- DJEČJE IGRALIŠTE
- VISOKA VEGETACIJA
- NISKA VEGETACIJA
- URBANA OPREMA - KLUPA
- URBANA OPREMA - KOŠ ZA SMEĆE



- POSLOVNI PROSTOR
- STAMBENI PROSTOR
- GARAŽA

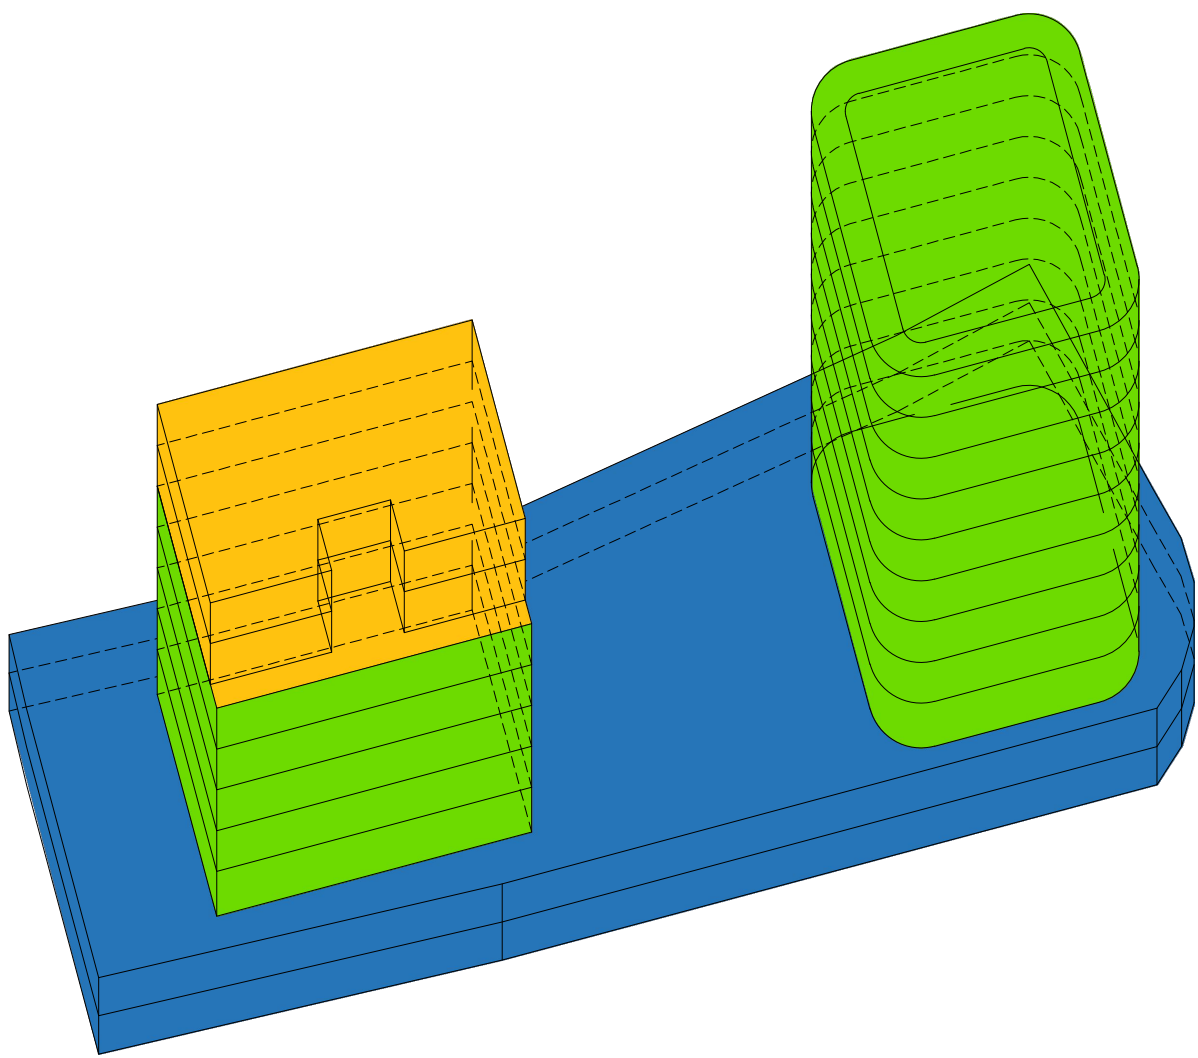


TLOCRT KARAKTERISTIČNE ETAŽE

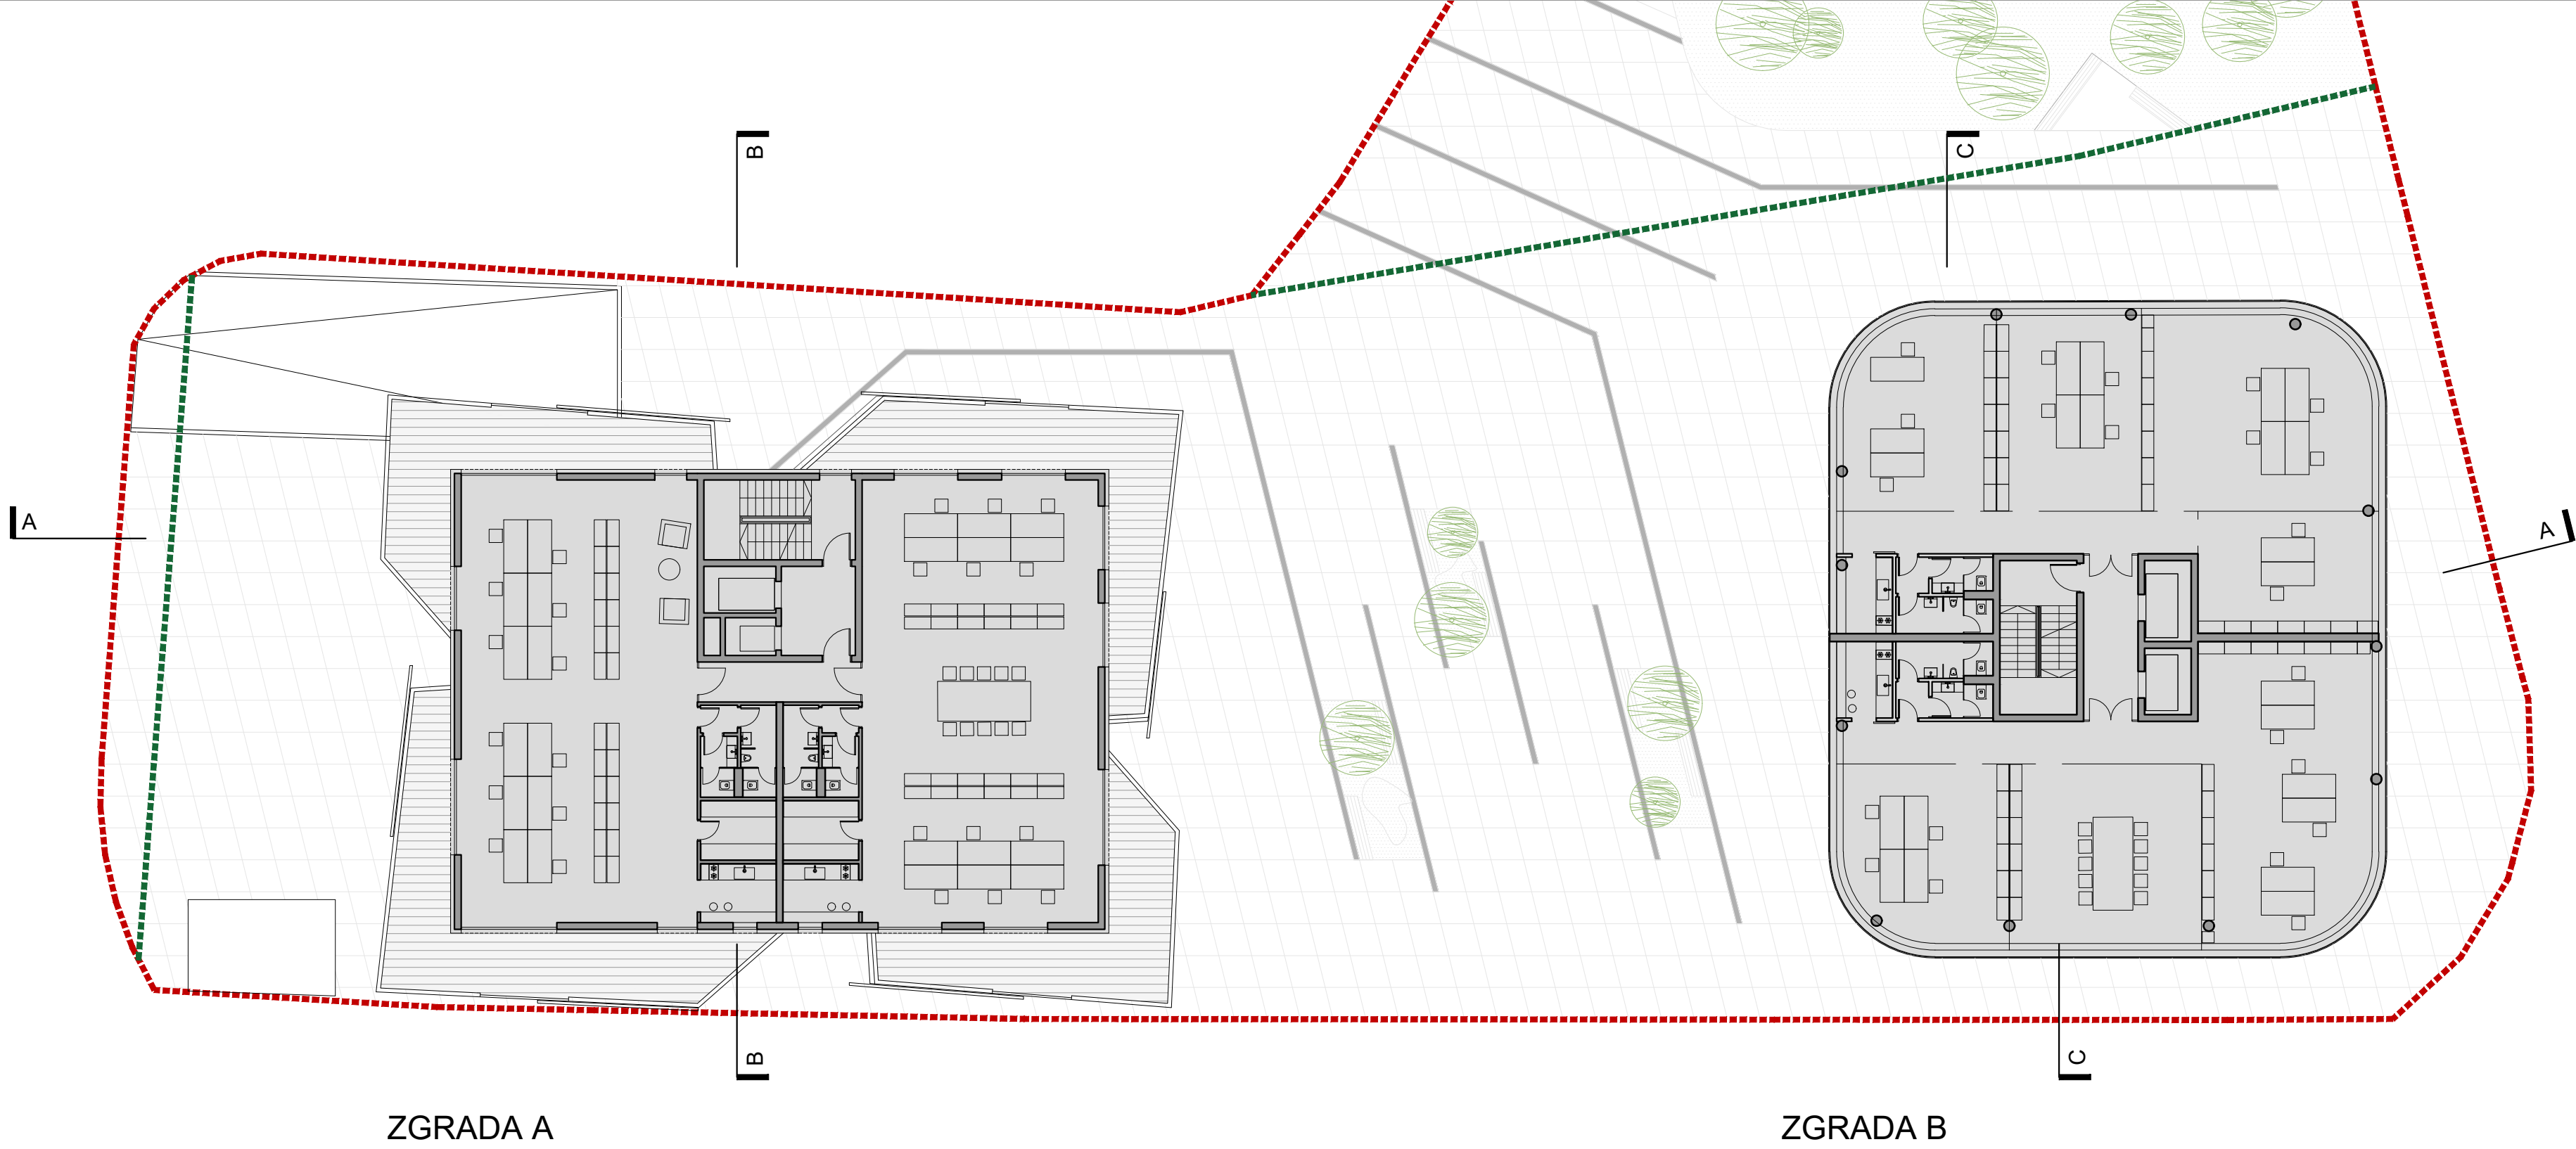

PRESJECI

PRESJEK B-B

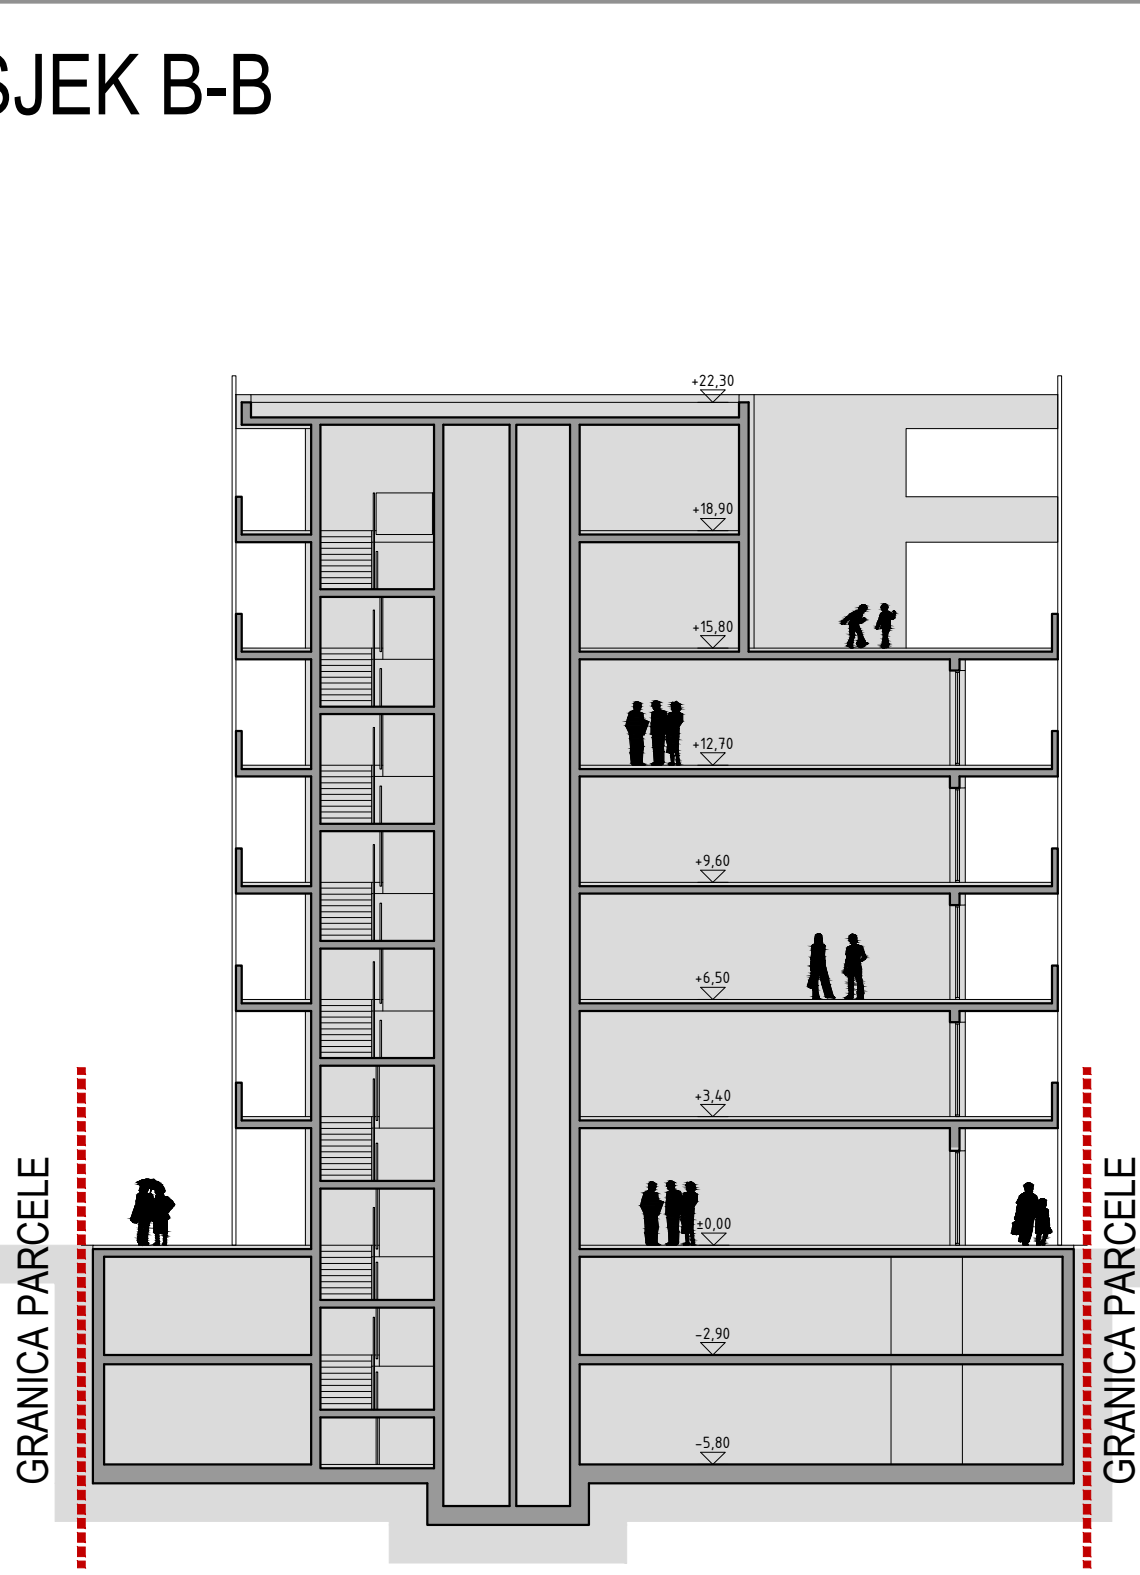

PRESJEK A-A

