



PRESJEK C-C

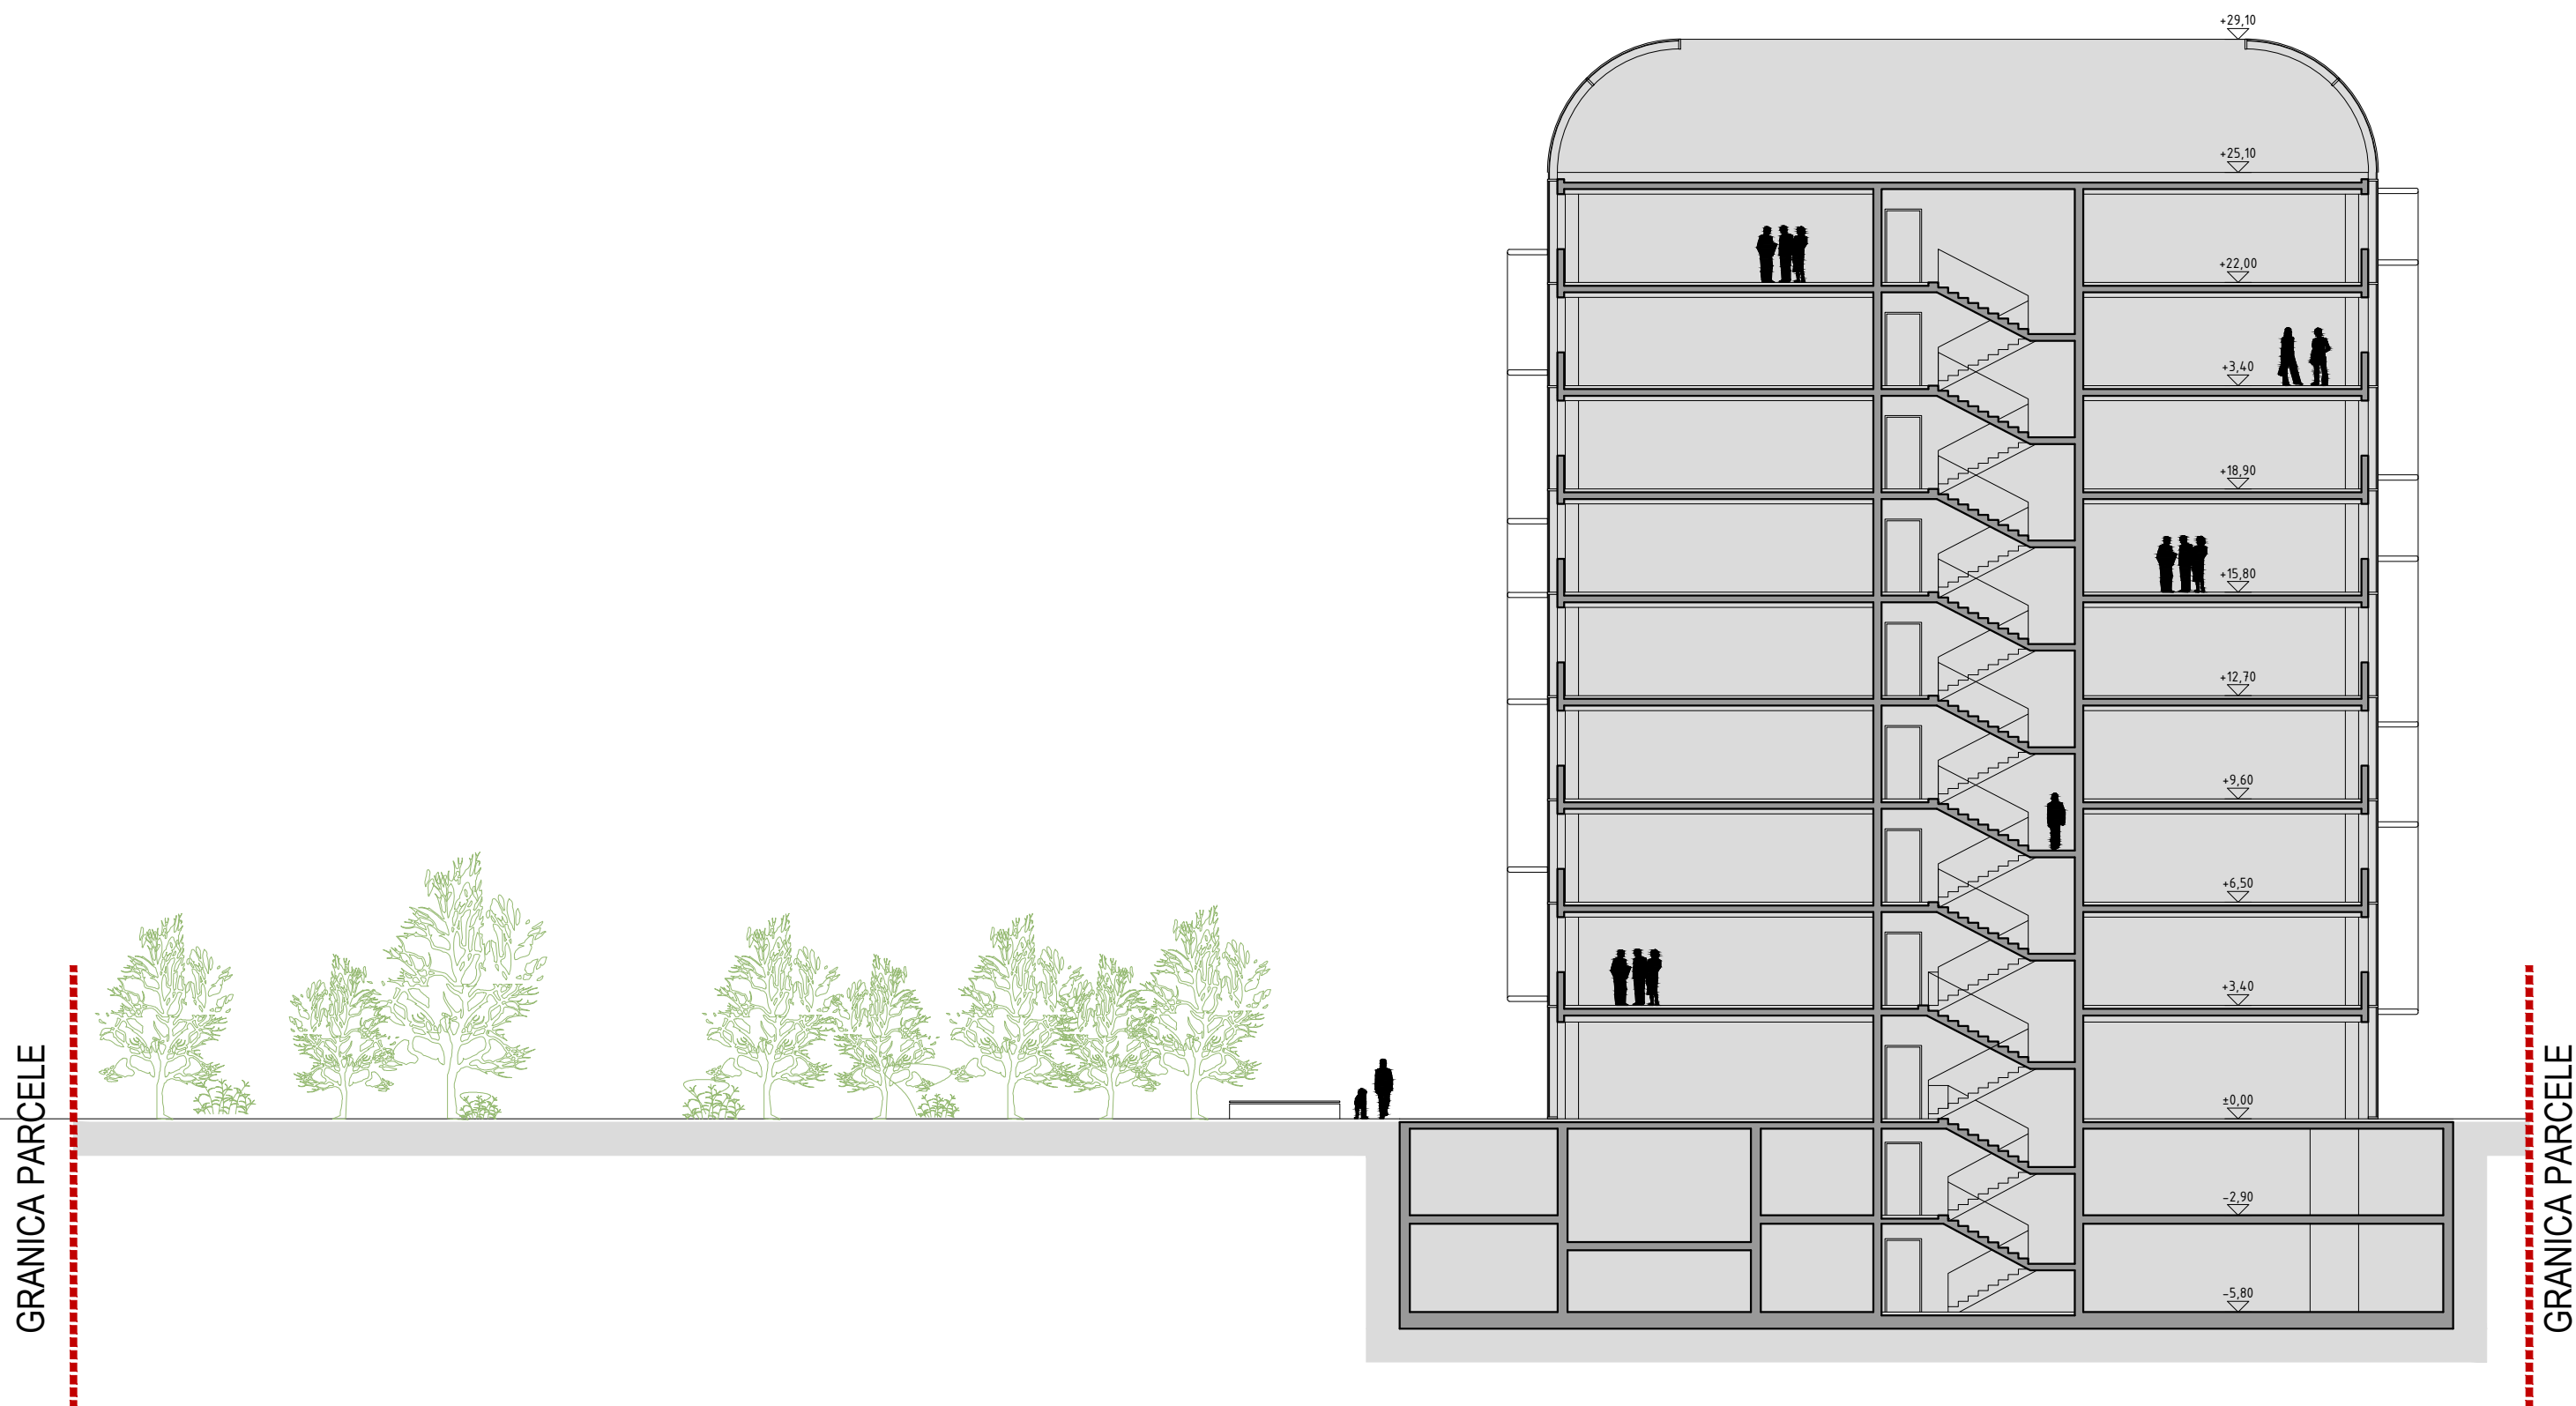


TLOCRTI

TLOCRT GARAŽE -2

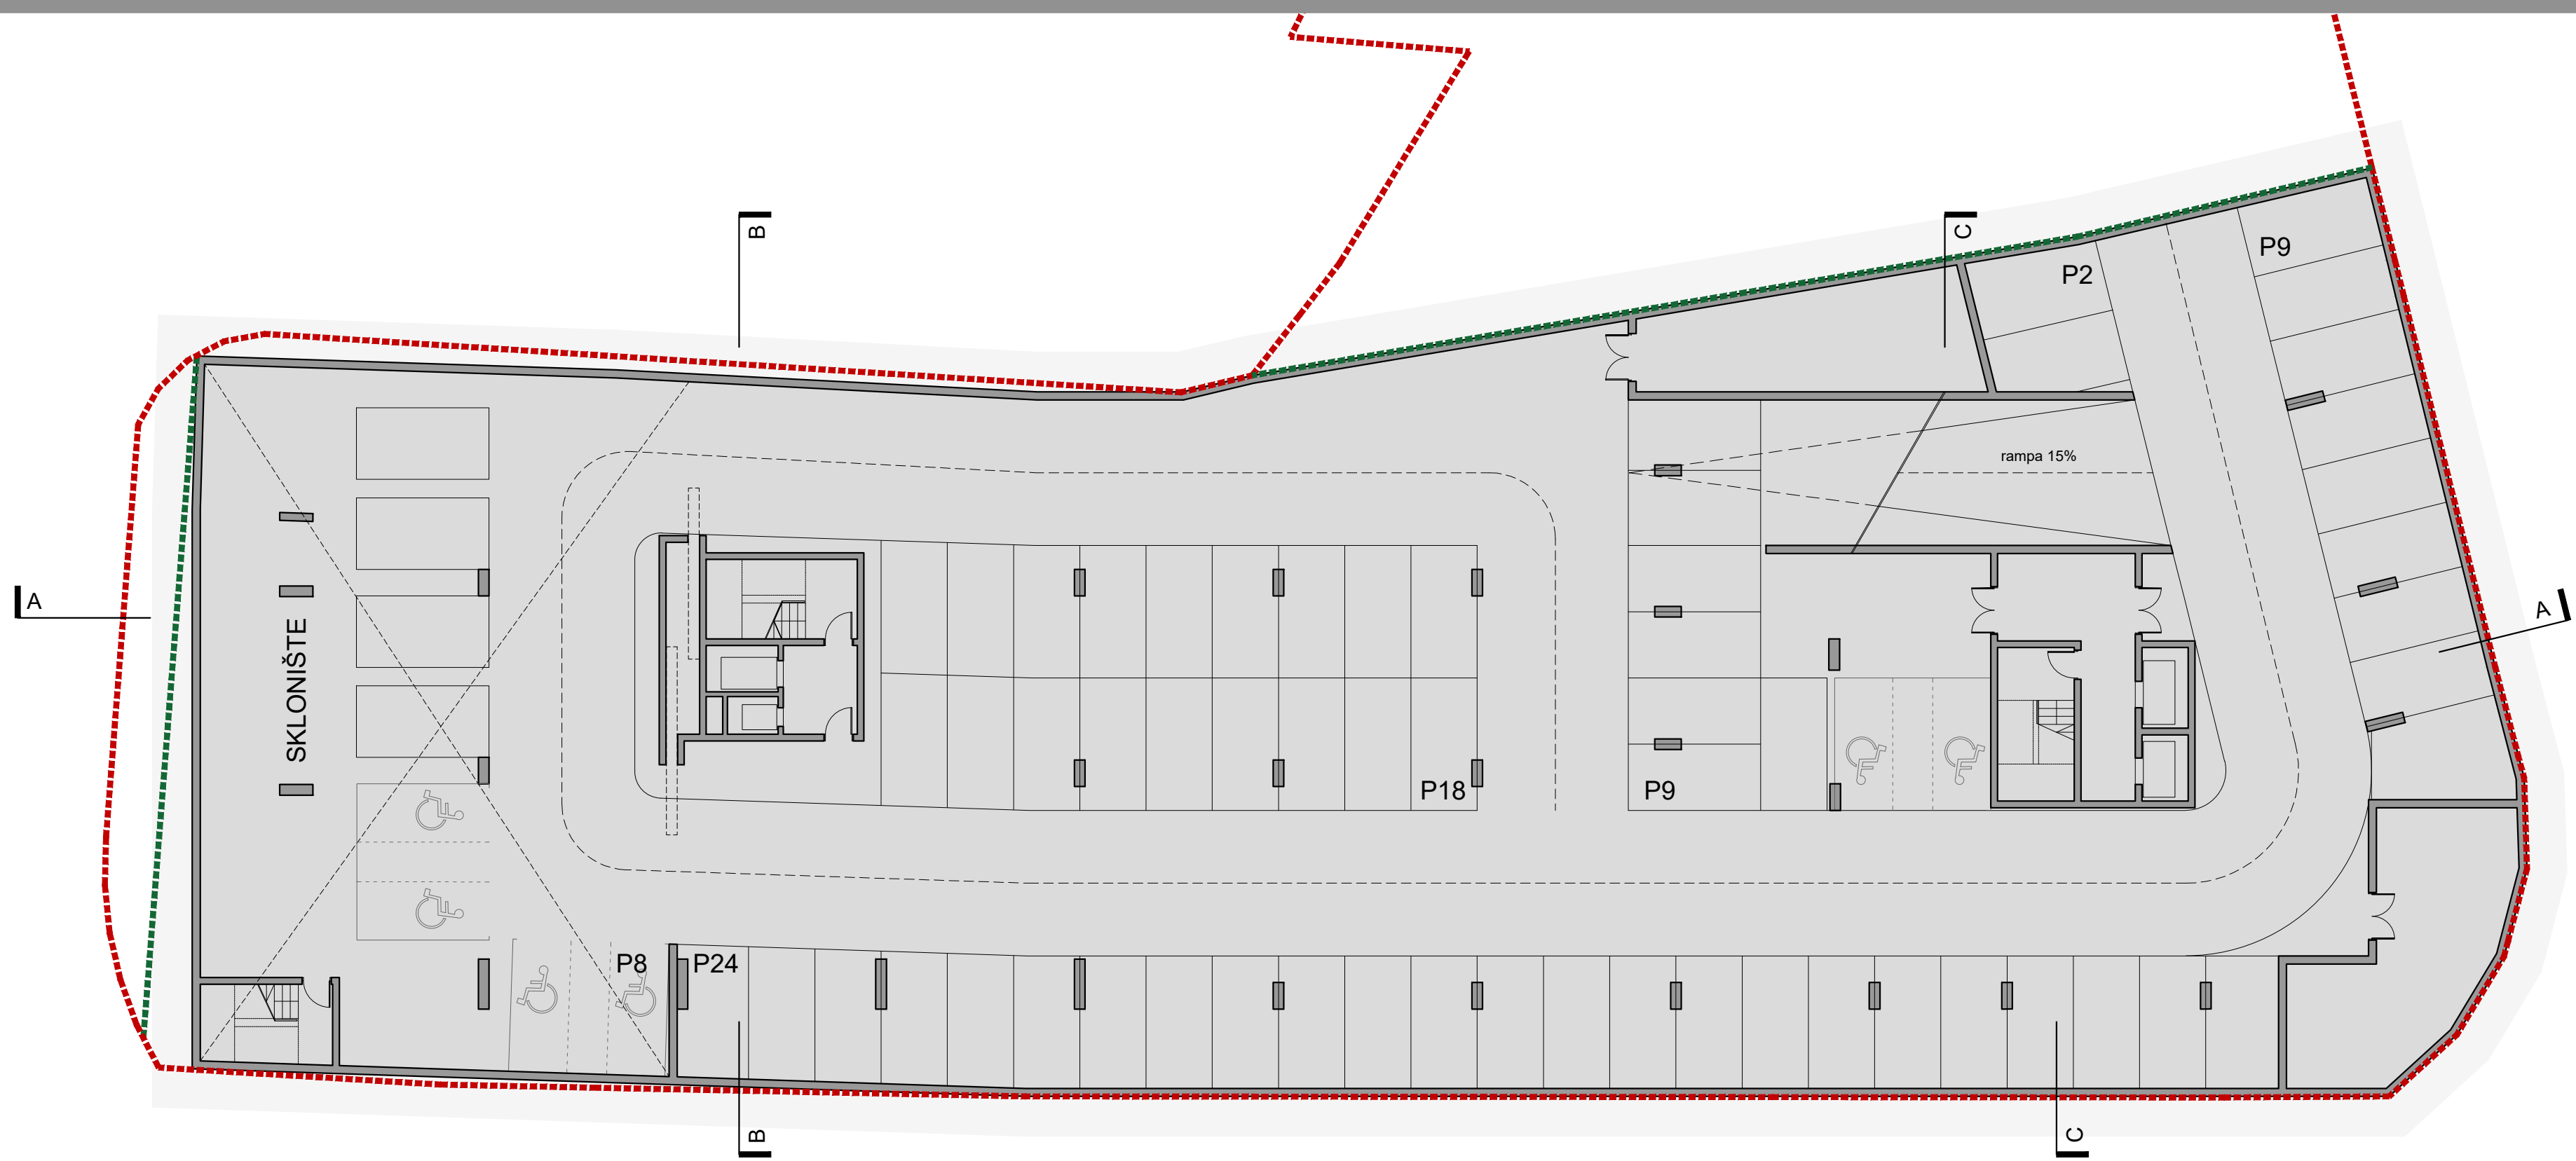

--- GRANICA OBUHVATA
--- MAKSIMALNI GRAĐEVINSKI PRAVAC

TLOCRT GARAŽE -1

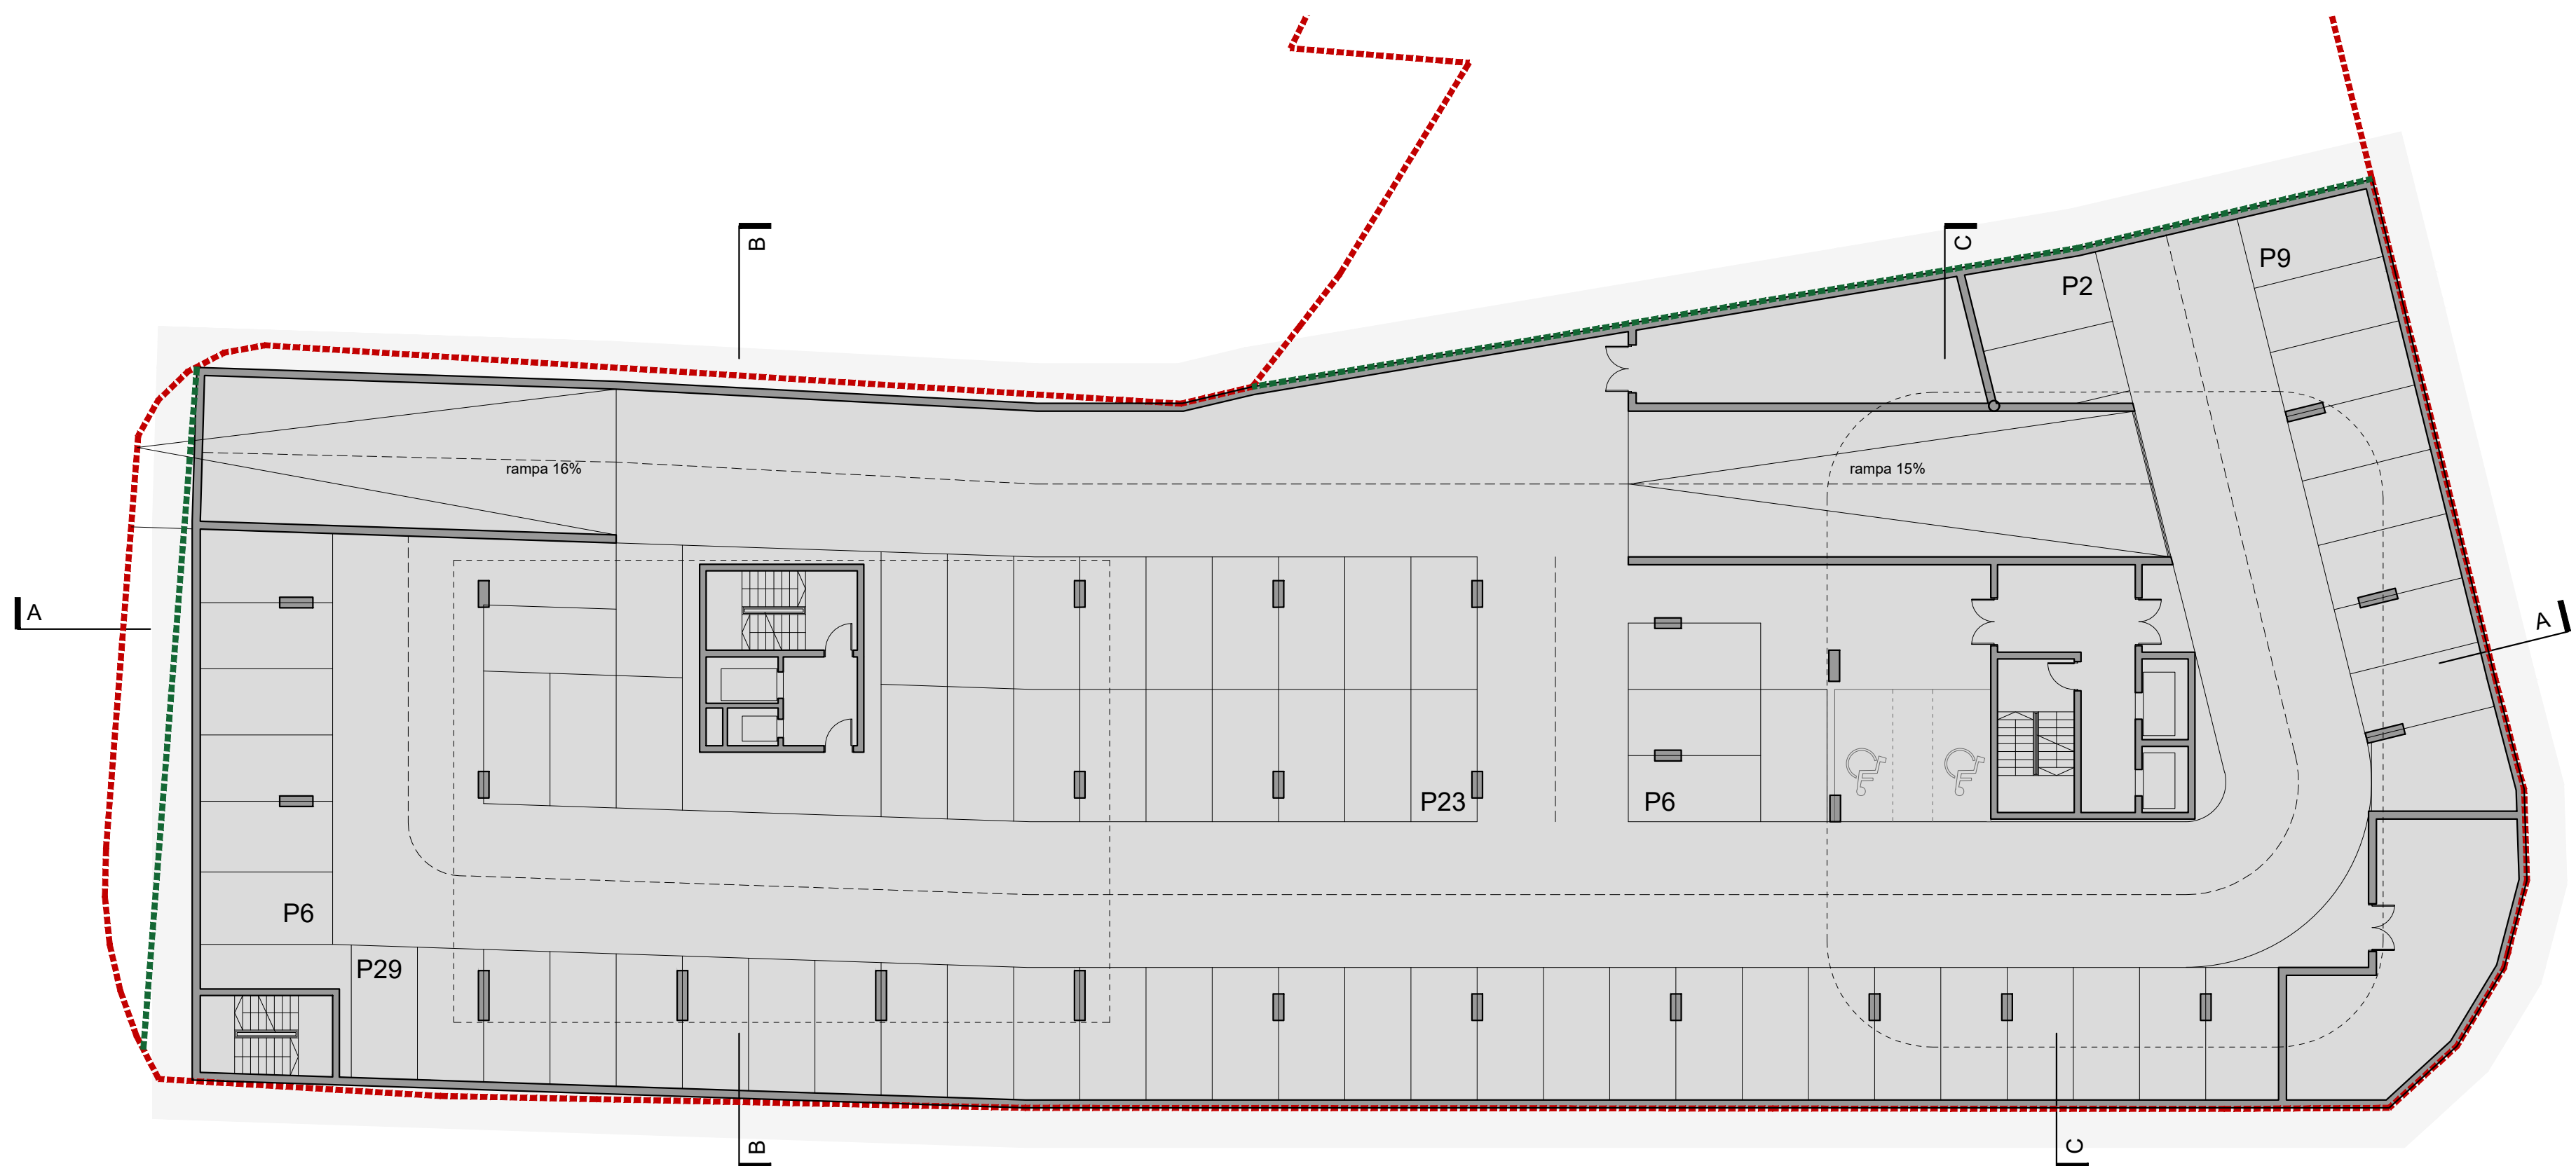

--- GRANICA OBUHVATA
--- MAKSIMALNI GRAĐEVINSKI PRAVAC

