




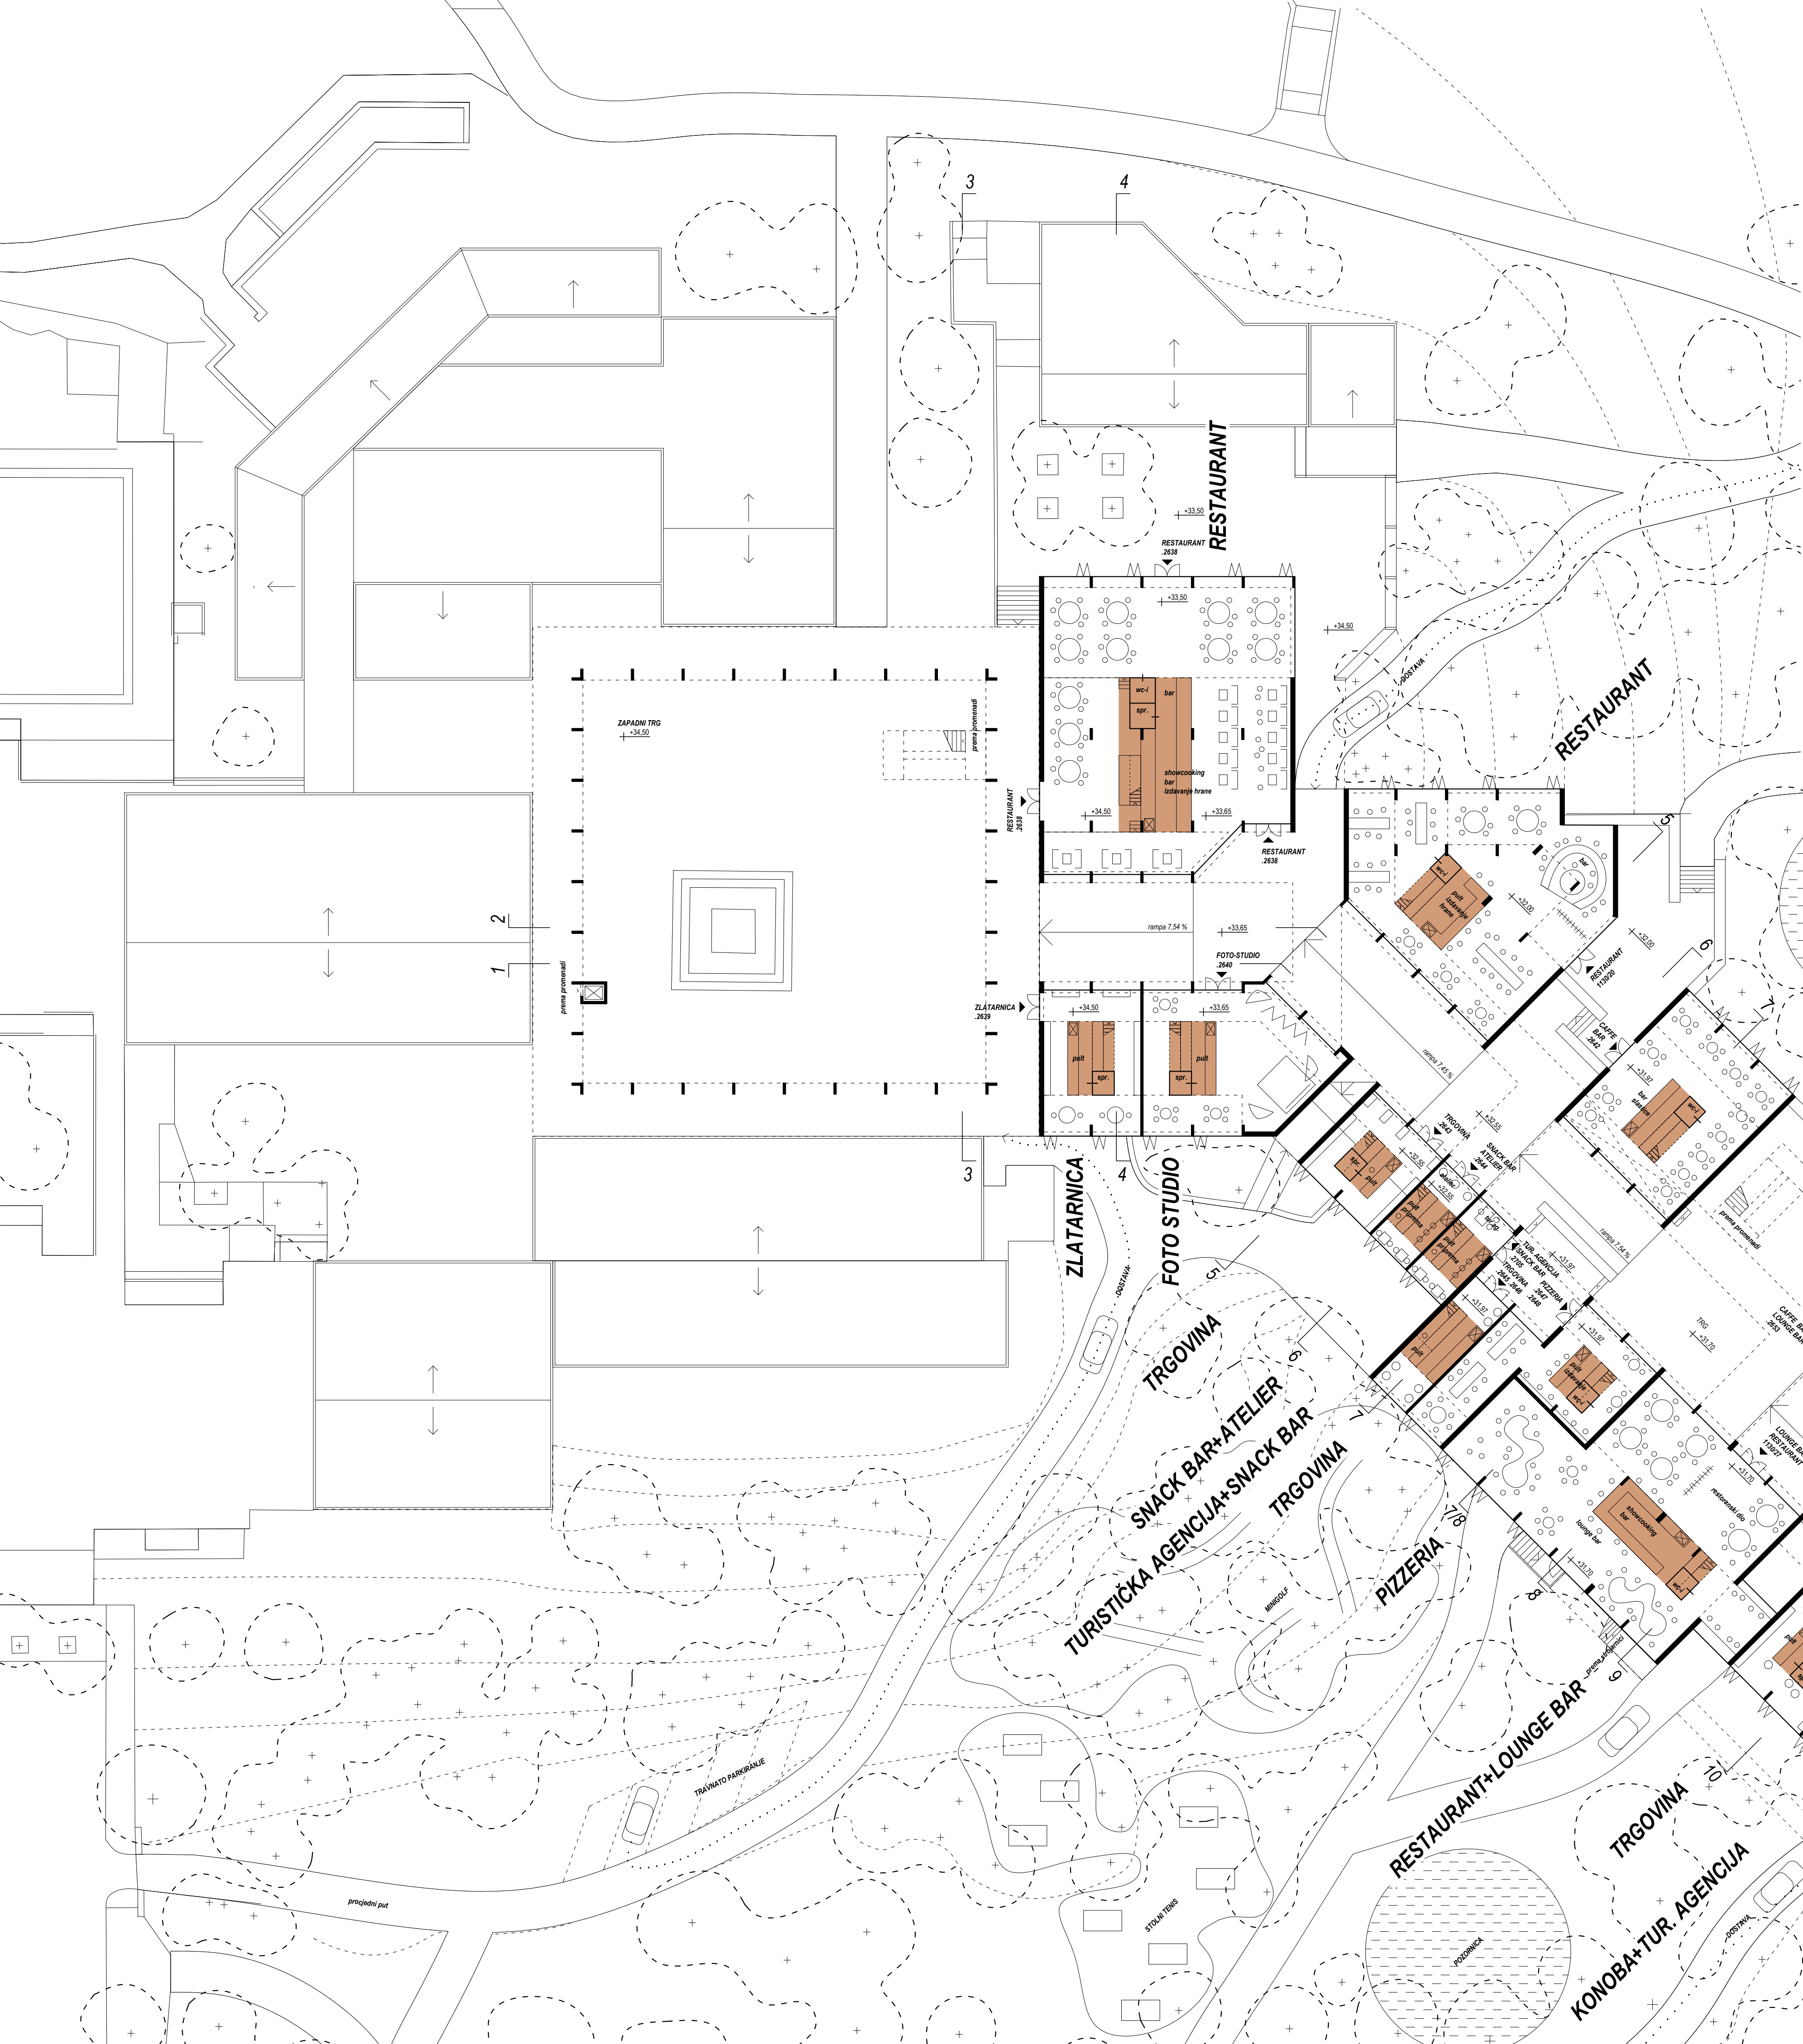

SITUACIJA S TLOCRTOM PRIZEMLJA i naznačenim prostorno-funkcionalnim cjelinama M1:250 > oslobođeno prizemlje s jezgrama

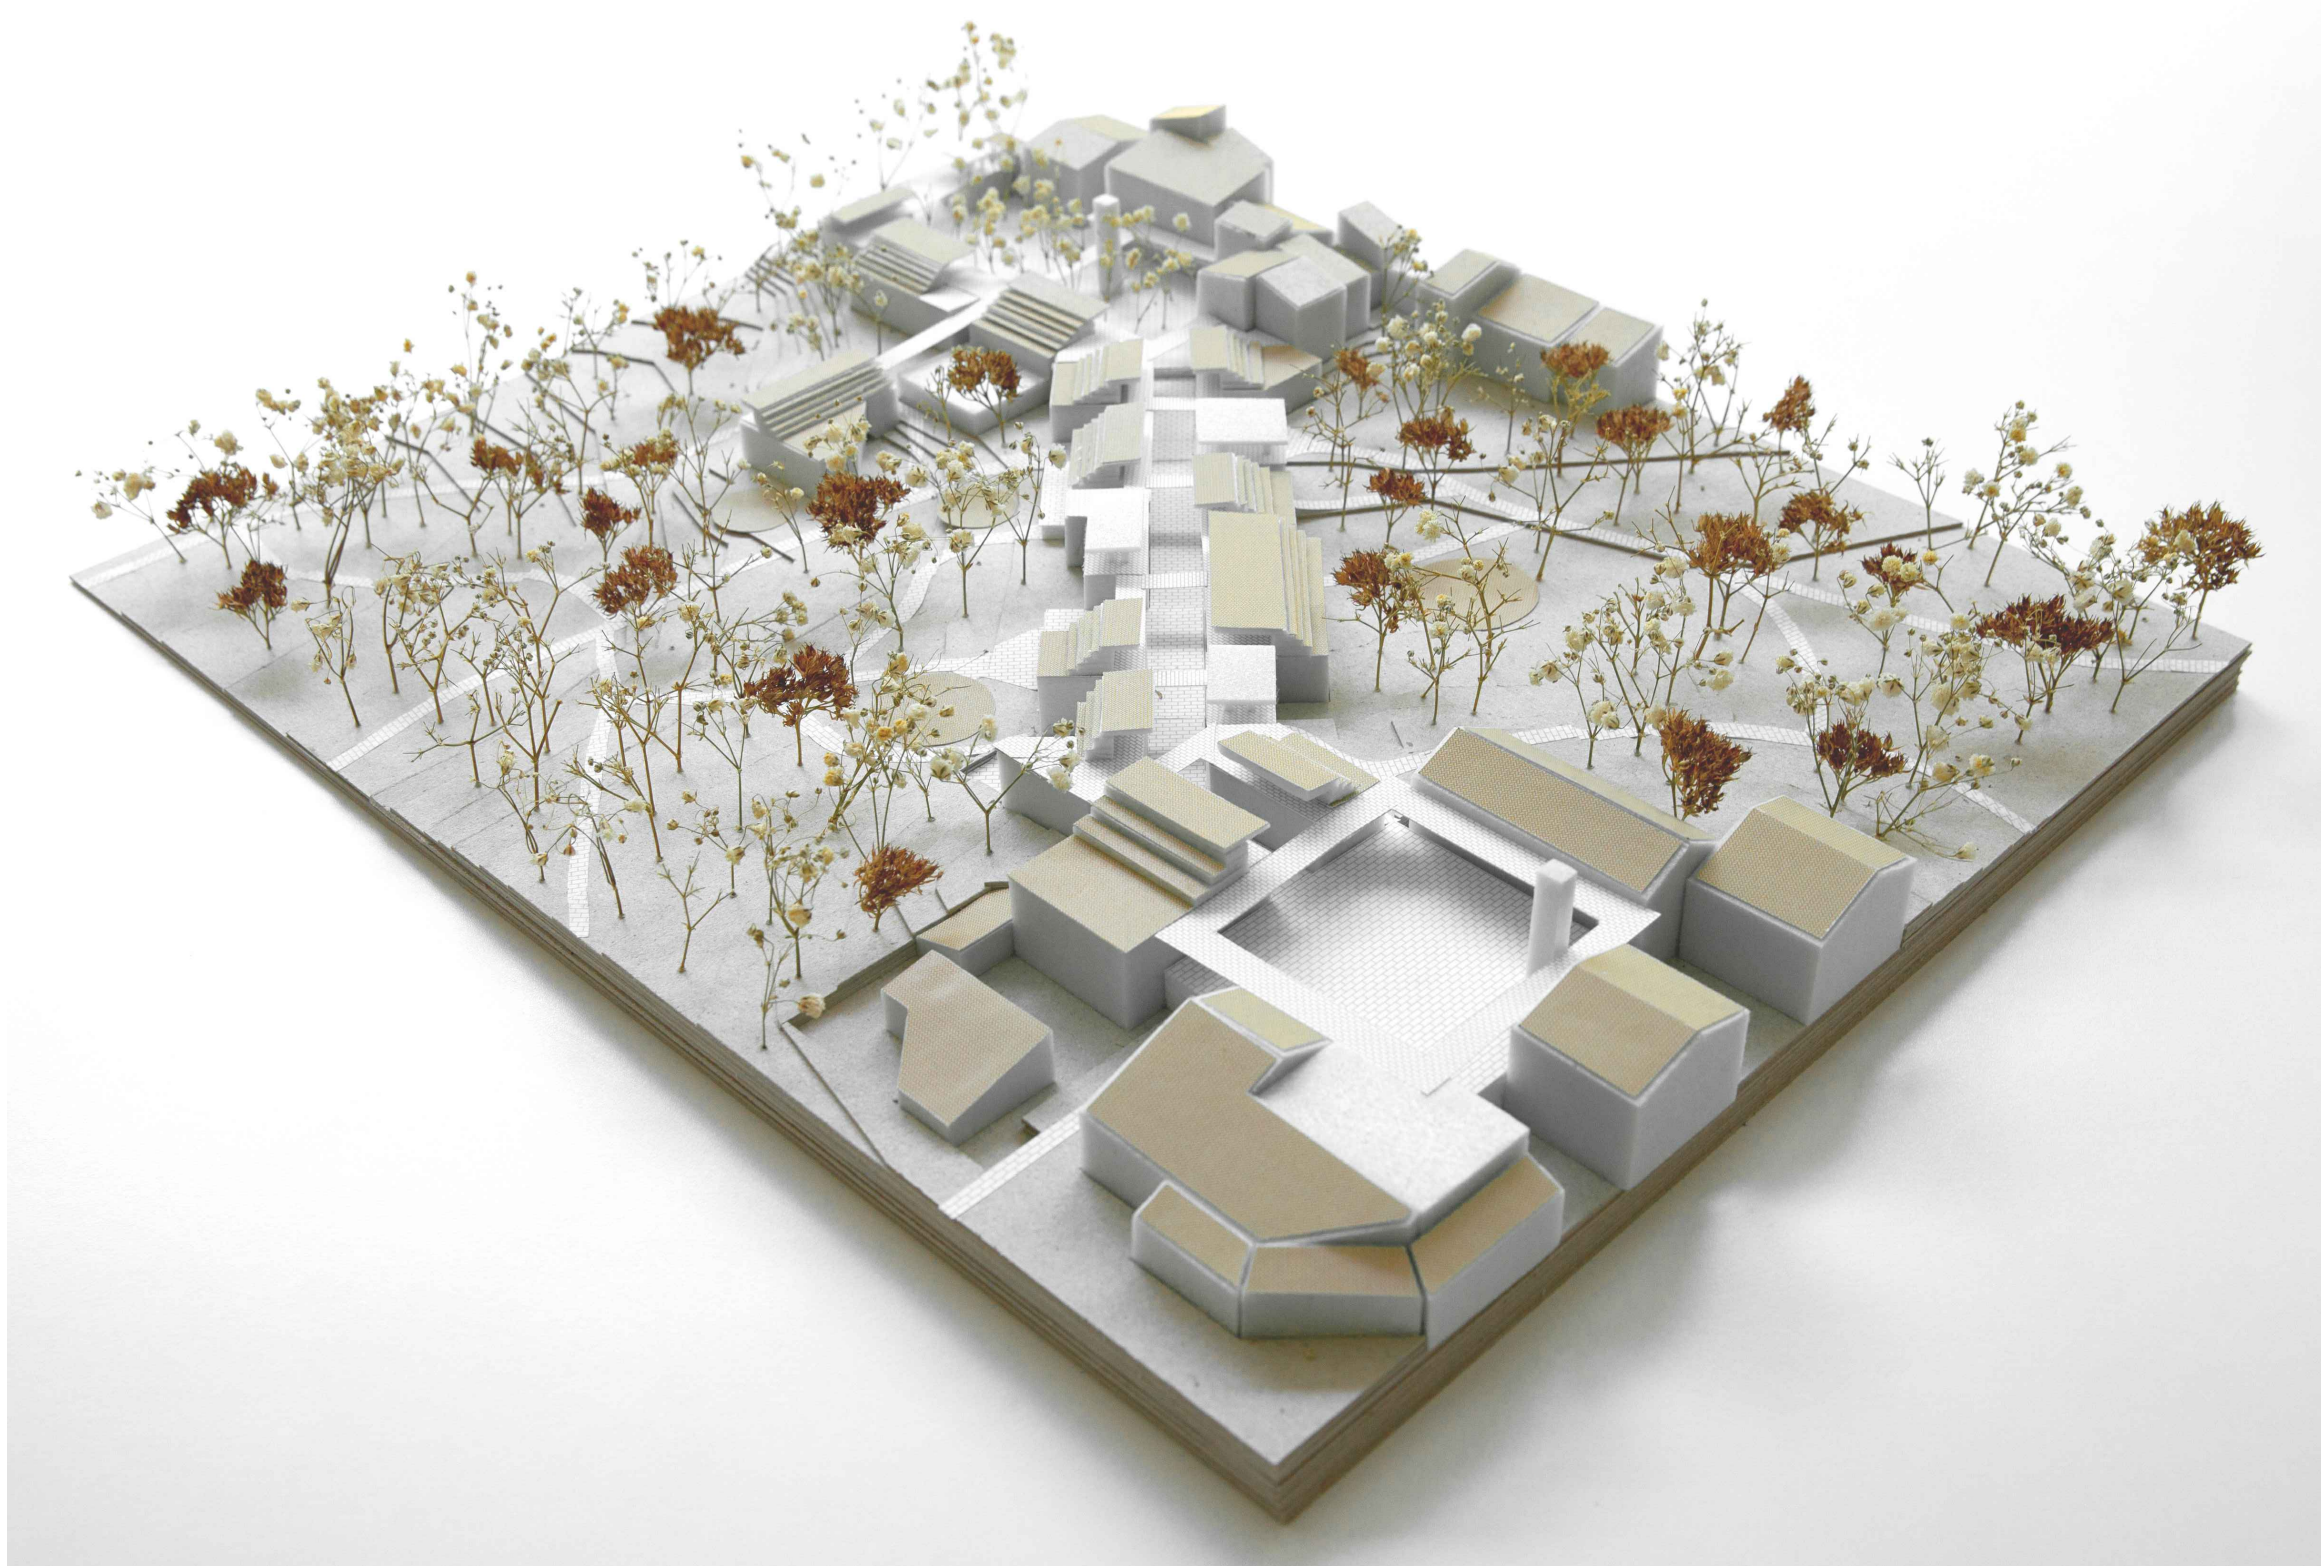

PRIKAZ MODELA IZ ZRAKA

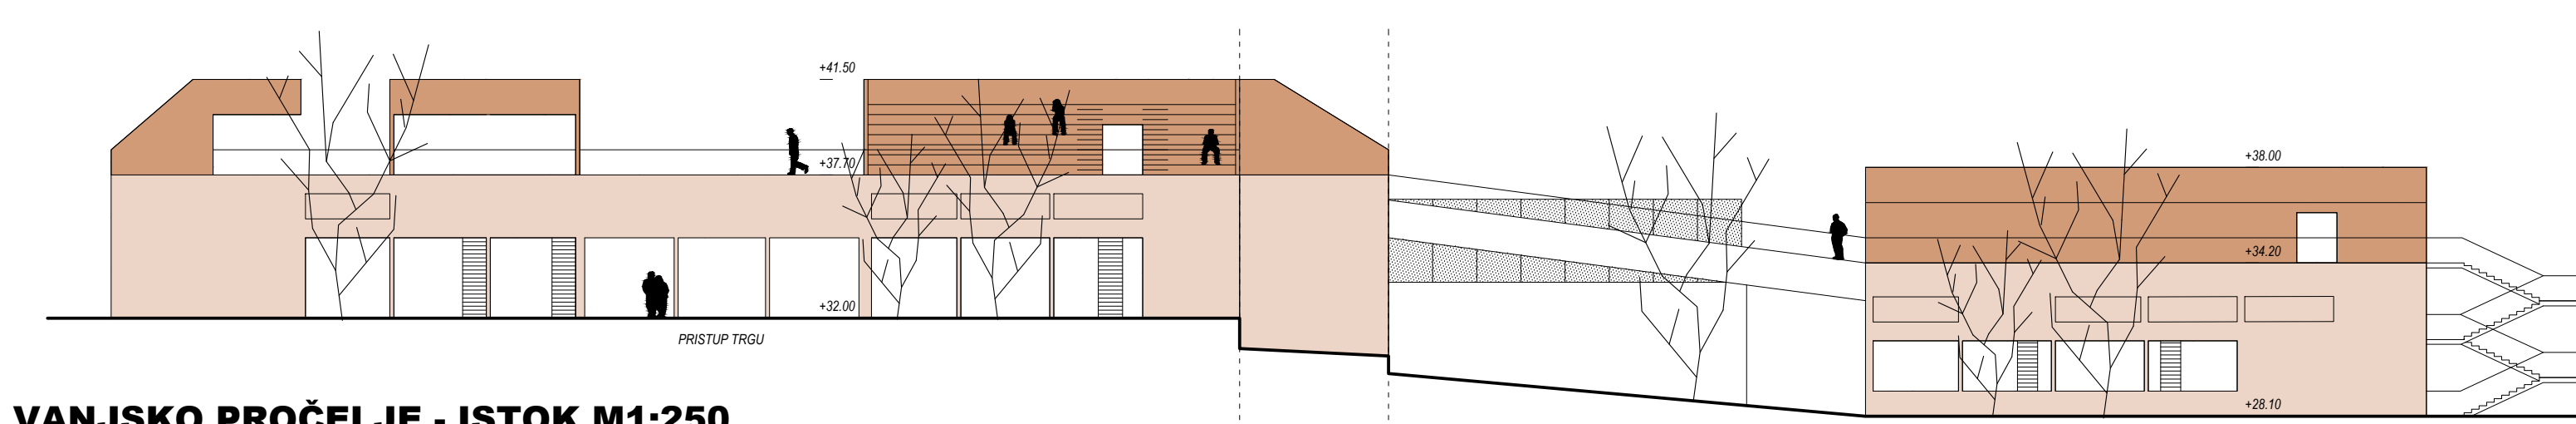